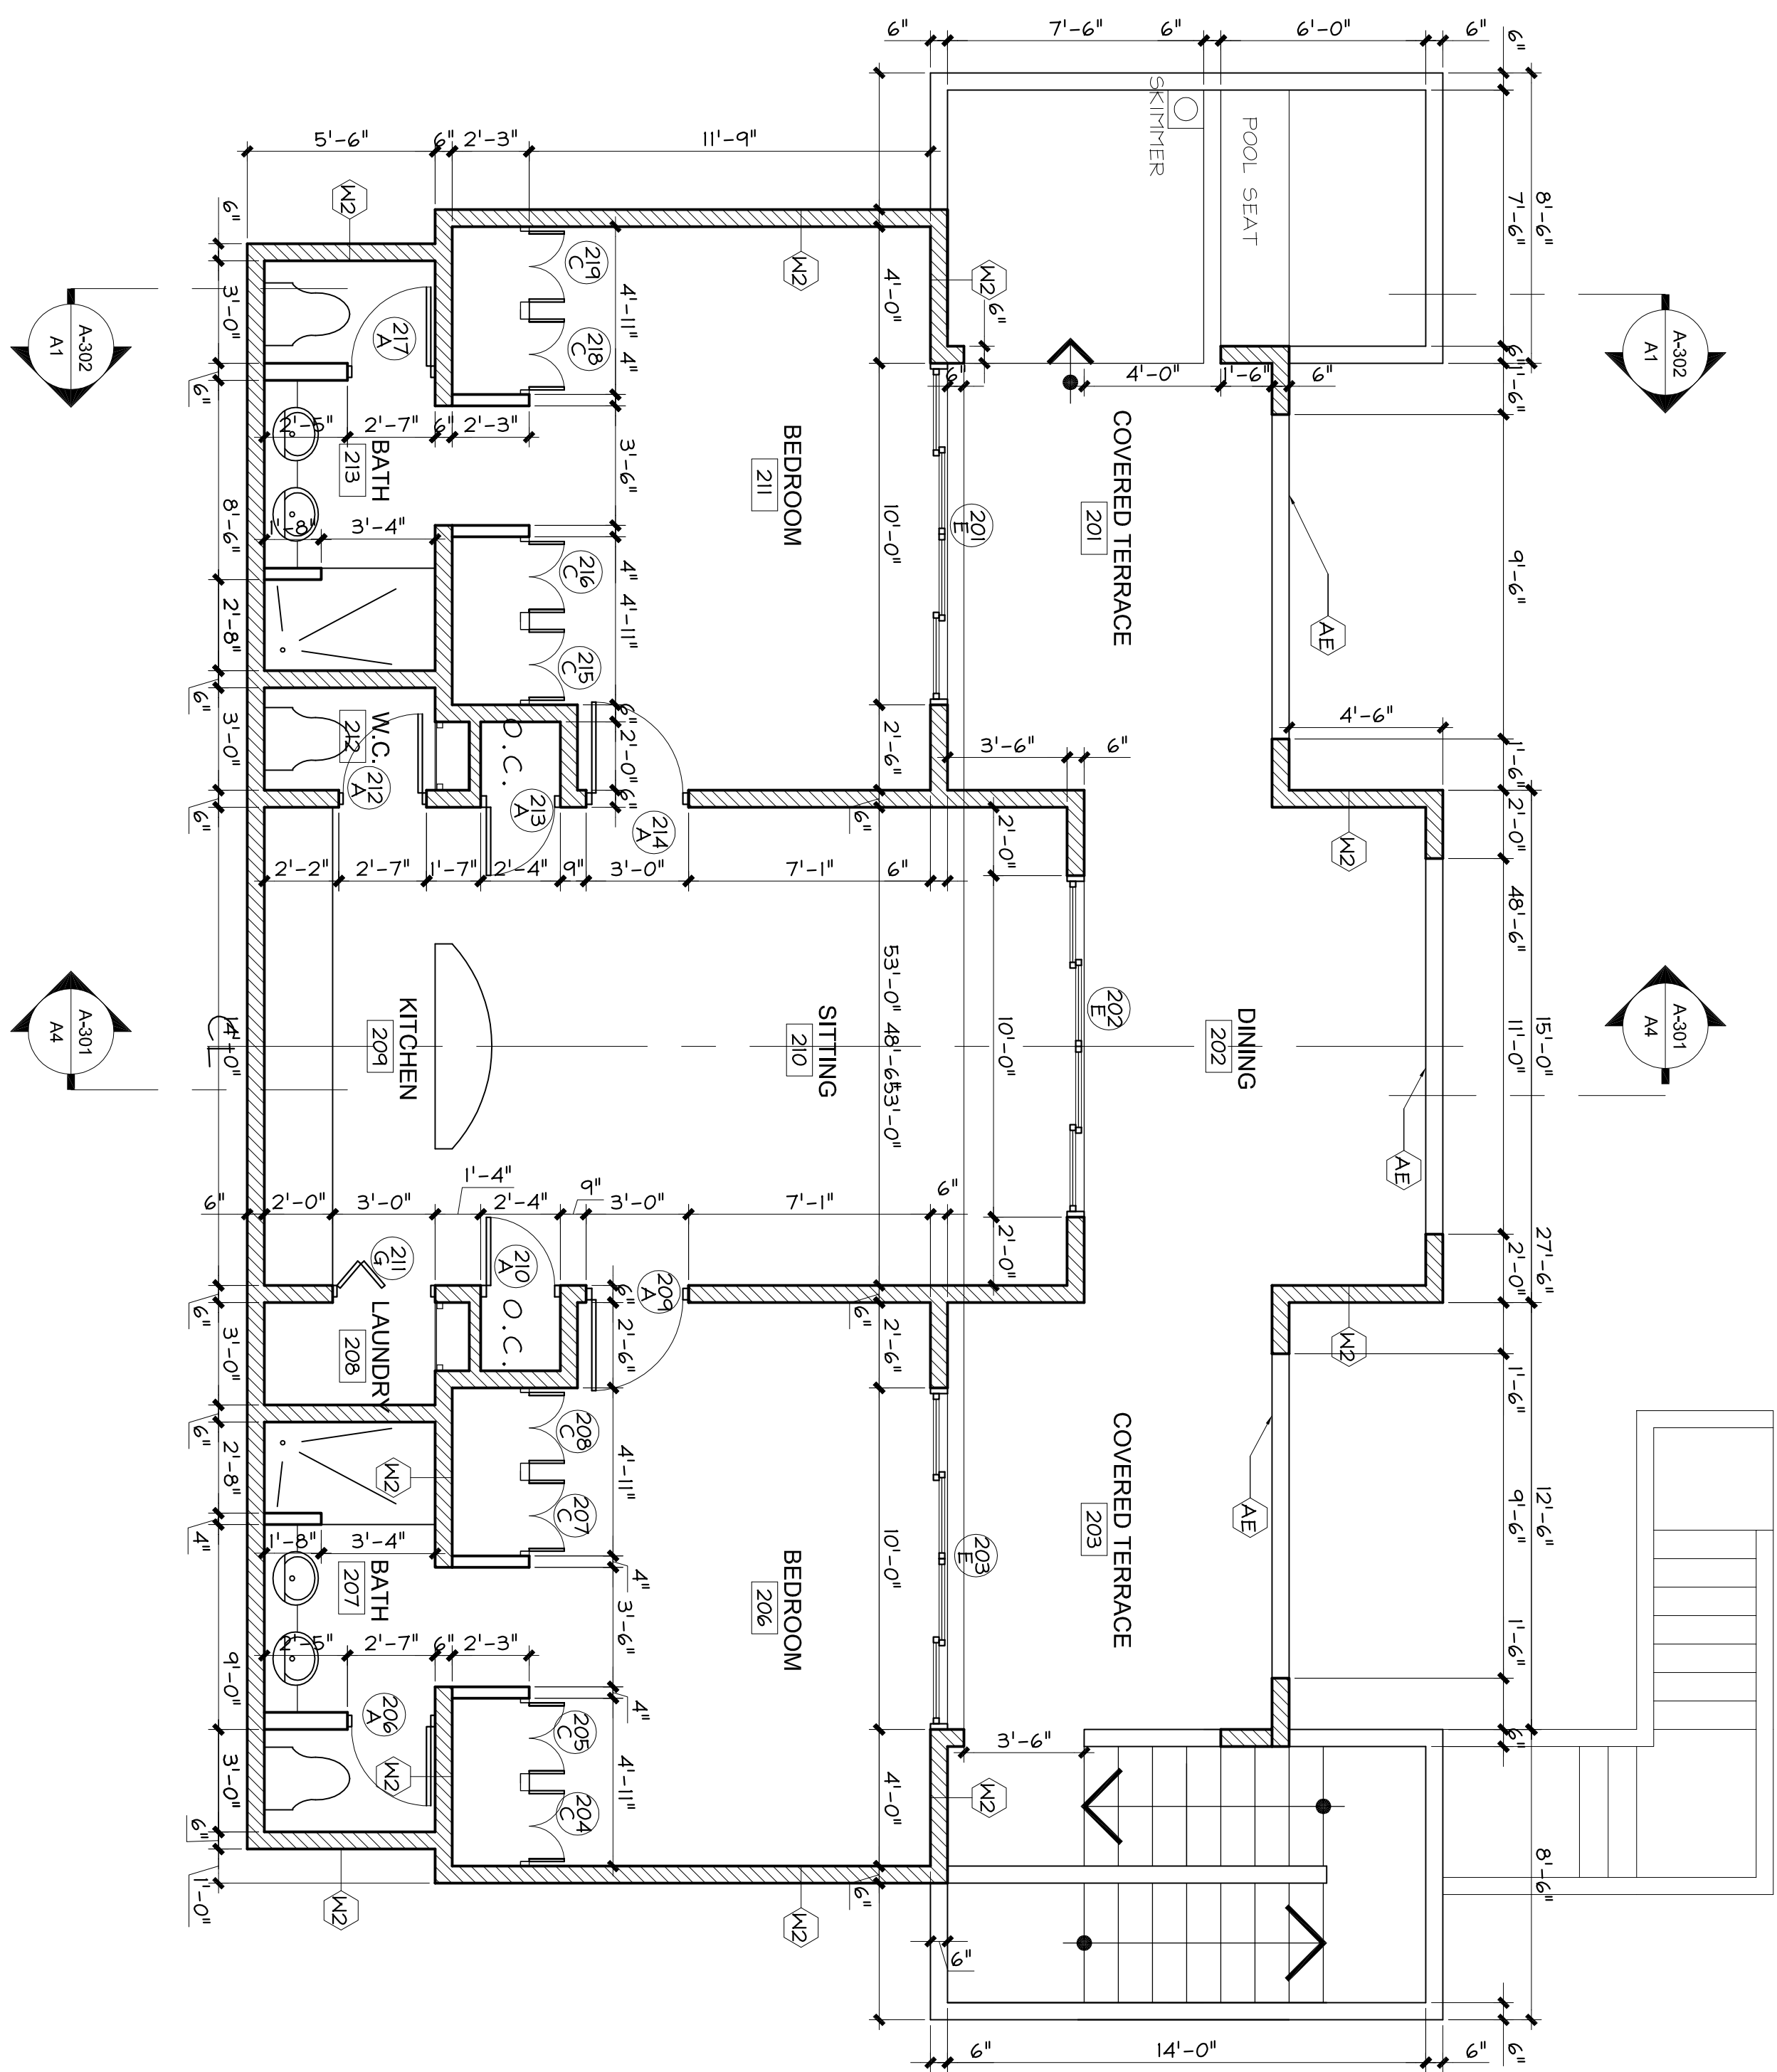


	1	2	3	4	5	6
D	 A-302 A1 A-301 A4				A STANDING SEAM METAL ROOFING 22ga ZINC w/ PFG ACCESSORIES B FLASHING TO MATCH ROOFING C R.C. ROOF SLAB: R.C. ROOF SLAB AS PER STRUCTURAL w/ "TYPEX" OR SIM WATERPROOFING D R.C. ROOF SLAB: 5 1/2" THK. R.C. ROOF SLAB AS PER STRUCTURAL w/ "TYPEX" OR SIM WATERPROOFING E 2"x8" HONDURAS PINE RIDGE F 2"x12" HONDURAS PINE RIDGE G 2"x8" HONDURAS PINE RAFTERS H 2"x8" HONDURAS PINE FASCIA w/ ROUTED DRIP EXPOSED RAFTER TAILS J PAINTED K 2"x4" WPP PURLINS @ 24" O/C L "REFLECTRIX" OR SIM RADIANT BARRIER M 3/4" THK. CDX PLYWOOD SHEATHING N TYP. PVC. OGEE GUTTER AND DOWN SPOUT P 6"x16" R.C. BEAM AS PER STRUCTURAL Q 6"x16" R.C. BEAM AS PER STRUCTURAL R R.C. UPSTAND AS PER STRUCTURAL S 6"x8" R.C. CAPPING BEAM AS PER STRUCTURAL T 6"x6" R.C. CAPPING BEAM AS PER STRUCTURAL U 6" THK. REINF. BLOCK WALLS AS PER STRUCTURAL V 8" THK. REINF. BLOCK WALLS AS PER STRUCTURAL W "HARDI-PLANK" SIDING (6) & TRIM. X 2"x2" FURRING STRIPS AT 24" O/C Y STAINLESS STEEL HURRICANE STRAPS Z AS PER SCHEDULE AA R.C. FLOOR SLAB AS PER STRUCTURAL AB PLASTER ON MASONRY - PAINTED AC RAISED CONCRETE BAND AD 3/4" DEEP X 1" WIDE REGLET UPVC RAILING SYSTEM FIXED AS PER MANUFACTURER'S SPECIFICATIONS AE 1"x4" W.P.P. CLOSER STRIP AG R.C. UPSTAND AS PER STRUCTURAL AH DRESSED TIMBER SURROUND AJ WOODEN DOOR FRAME AK 5/8" GYPSUM BOARD ON 4" GAL. STEEL STUDS. AL 5/8" GYPSUM BOARD ON 2"x2" CEILING FRAME AS REQUIRED AM KITCHEN CUPBOARD UNIT TO BE SUPPLIED BY OTHER AN 2"x8" H.M. BEAM BOLTED TO H.M. COLUMN AP 2"x6" H.M. FIXED TO BEAM AT 12" O.C. WITH SIMPSON LUS2655 HANGERS OR SIM APPROVED. AQ 4"x4" H.M. COLUMN FIXED TO FOOTING WITH SIMPSON STAINLESS STEEL ELEVATED POST </	

OBM

OBM Limited

Architecture
Resort Design &
Development
Town-Planning
Interior Design

PO Box 906

St. John's

Antigua

West Indies

www.obmi.com

E obmanu@obmi.com

T 268 462 1047

F 268 462 2305

Antigua

Bath, UK

Bermude

British Virgin Islands

Cayman Islands

Madrid

Miami

Turks & Caicos Islands

DATE: REVISION:

DATE: ISSUE:

GENERAL NOTES:

- This drawing is the exclusive property of OBM Limited and the reproduction in whole or in part without prior written consent of OBM Limited.
- The Contractor is to check and verify all levels, datum and dimensions and report any discrepancy or omission to the Architect, prior to construction.
- Drawings are not to be scaled
- The Architect is not responsible for dimensions of the site plan or regulated boundary survey carried out by a Licensed Land Surveyor.
- The drawing is to be read in conjunction with the Mechanical, Electrical and / or Plumbing Specifications, which are applicable to the project.

PROJECT:
CABLE BAY
DEVELOPMENT
ST. KITTS

DRAWING:
HILLSIDE
SUITES:
FIRST
FLOOR
PLAN

DRAWN BY:	PROJECT #:
M.G.	09920
CHECKED BY:	SCALE:
M.S.	1/4"=1'-0"
DRAWING #:	
IHS-103	