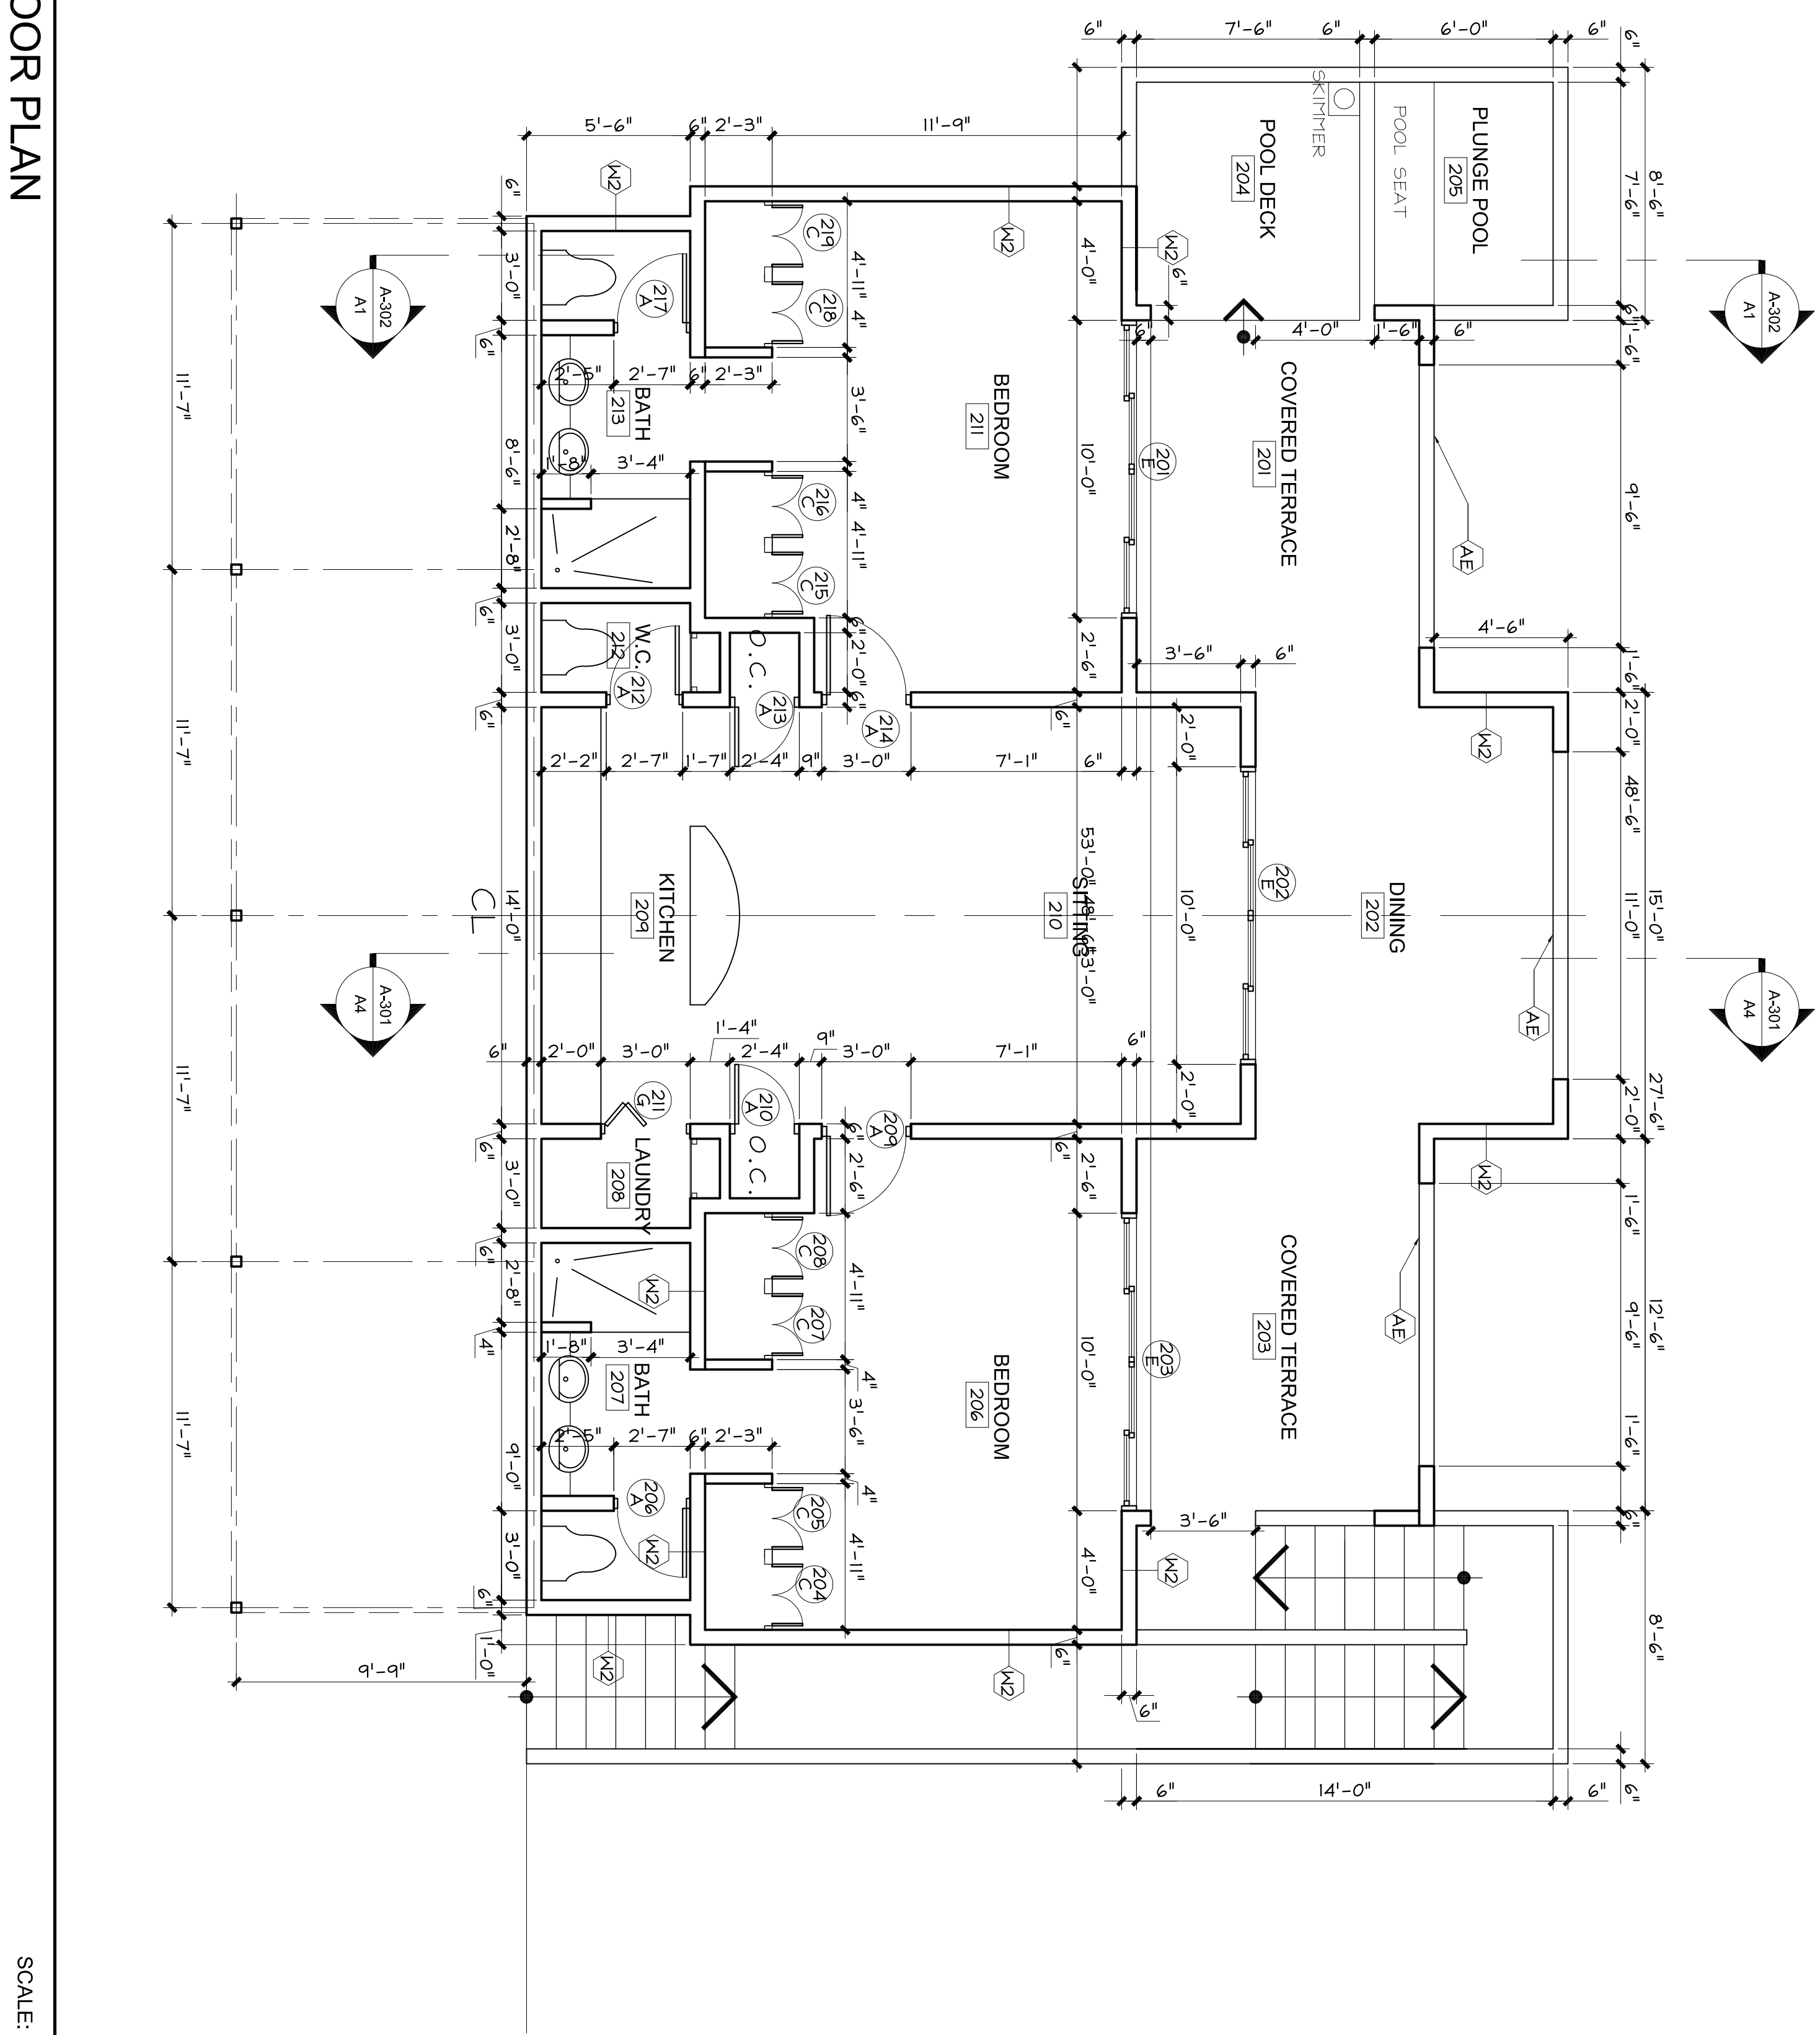


		1		2		3		4		5		6	
										- A STANDING SEAM METAL ROOFING 22ga ZINC w/ MFG ACCESSORIES - B FLASHING TO MATCH ROOFING - C R.C. ROOF SLAB AS PER STRUCTURAL w/ "TYPEX" OR SIM WATERPROOFING - D 5 1/2" THK. R.C. ROOF SLAB AS PER STRUCTURAL w/ "TYPEX" OR SIM WATERPROOFING - E 2"x8" HONDURAS PINE RIDGE - F 2"x12" HONDURAS PINE RIDGE - G 2"x8" HONDURAS PINE RATTERS - H 2"x8" HONDURAS PINE FASCIA w/ ROUTED DRIP - J EXPOSED RAFTER TAILS PAINTED - K 2"x4" WPP PURLINS @ 24" O/C - L "REFLECTRIX" OR SIM RADIANT BARRIER - N TYP. PVC. OGEE GUTTER AND DOWN SPOUT - P 8"x16" R.C. BEAM AS PER STRUCTURAL - Q 6"x16" R.C. BEAM AS PER STRUCTURAL - R R.C. UPSTAND AS PER STRUCTURAL - S 6"x8" R.C. CAPPING BEAM AS PER STRUCTURAL - T 6"x6" R.C. CAPPING BEAM AS PER STRUCTURAL - U 6" THK. REINF. BLOCK WALLS AS PER STRUCTURAL - V 6" THK. REINF. BLOCK WALLS AS PER STRUCTURAL - W "HARDI-PLANK" SIDING (6) # TRIM. - X 2"x2" FURRING STRIPS AT 24" O/C - Y STAINLESS STEEL HURRICANE STRAPS - Z AS PER SCHEDULE - AA R.C. FLOOR SLAB AS PER STRUCTURAL - AB PLASTER ON MASONRY - PAINTED - AC RAISED CONCRETE BAND - AD 3/4" DEEP X 1" WIDE REGLET - AE UPVC RAILING SYSTEM FIXED AS PER MANUFACTURER'S SPECIFICATIONS - AF 1"x4" W.P.P. CLOSER STRIP - AG R.C. UPSTAND AS PER STRUCTURAL - AH DRESSED TIMBER SURROUND - AI WOODEN DOOR FRAME - AJ 5/8" GYPSUM BOARD ON 4" GAL. STEEL STUDS. - AK 5/8" GYPSUM BOARD ON 2"x2" CEILING FRAME AS REQUIRED - AL KITCHEN CURBOARD UNIT TO BE SUPPLIED BY OTHER - AM 2"x8" H.M. BEAM BOLTED TO H.M. COLUMN - AN 2"x6" H.M. FIXED TO BEAM AT 12" O.C. WITH SIMPSON LUS2655 HANGERS OR SIM APPROVED. - AO 4"x4" H.M. COLUMN FIXED TO FOOTING WITH SIMPSON STAINLESS STEEL ELEVATED POST		- AR 2"x6" H.M. BOLTED TO COLUMNS - AS 1"x2" H.M. LATTICE - AT BUILDING OUTLINE	
		B-1 FIRST FLOOR PLAN		SCALE: 1/4"=1'-0"		B-5 ANNOTATION TAGS		N.T.S.		B-6 ANNOTATION TAGS		N.T.S.	
A		A-1 -		A-2 -		A-3 -		A-4 -		A-5 -		A-6 -	
		SCALE: -		SCALE: -		SCALE: -		SCALE: -		SCALE: -		SCALE: -	

	
OBM Limited Architecture Resort Design & Development Town-Planning Interior Design	
PO Box 906 St. John's Antigua West Indies www.obmni.com E.obmanut@obmni.com T 268 462 1047 F 268 462 205	
Antigua Barb, UK Bermuda British Virgin Islands Cayman Islands Madrid Miami Turks & Caicos Islands	
DATE:	REVISION:
DATE:	ISSUE:
GENERAL NOTES: 1. This drawing is the exclusive property of the Architect, OBM Limited. It is to be used for the project only and is not to be reproduced, copied, or in part is prohibited without the written consent of OBM Limited. 2. The Contractor is to check and verify all levels datum and dimensions and report any discrepancies to the Architect, prior to construction. 3. Drawings are not to be scaled. 4. The Architect is not responsible for dimensions of the site plan unless they are taken directly from the relevant authorities. 5. This drawing is to be read in conjunction with the Standard Conditions of Contract, or any other contract documents that the consultant's documentation that is applicable to the project.	
PROJECT: CABLE BAY DEVELOPMENT ST. KITTS	
DRAWING: LOWER HILLSIDE SUITES FIRST FLOOR PLAN	
DRAWN BY:	PROJECT #:
M.G.	06020
CHECKED BY:	SCALE:
M.S.	1/4"=1'-0"
DRAWING #:	
HS-106	