

1

2

3

4


5

6

OBM


OBM Limited
 Architecture
 Resort Design &
 Development
 Town-Planning
 Interior Design

PO Box 906
 St. Johns
 Antigua
 West Indies
www.obmni.com
 T 268 462 2305

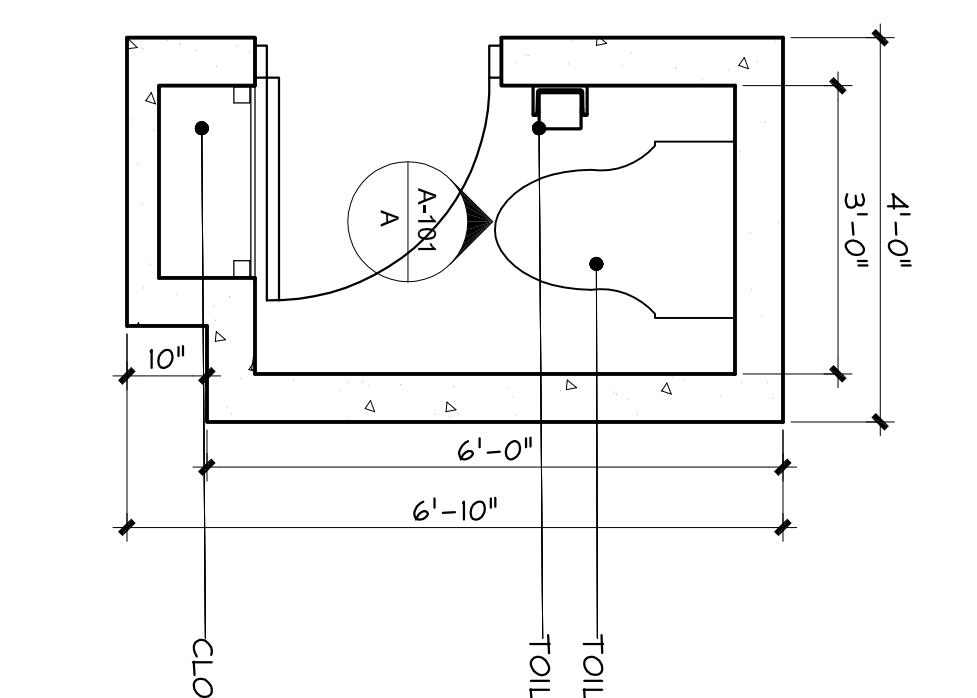


C-1 FLOOR PLAN

SCALE: 1/2"=1'-0"

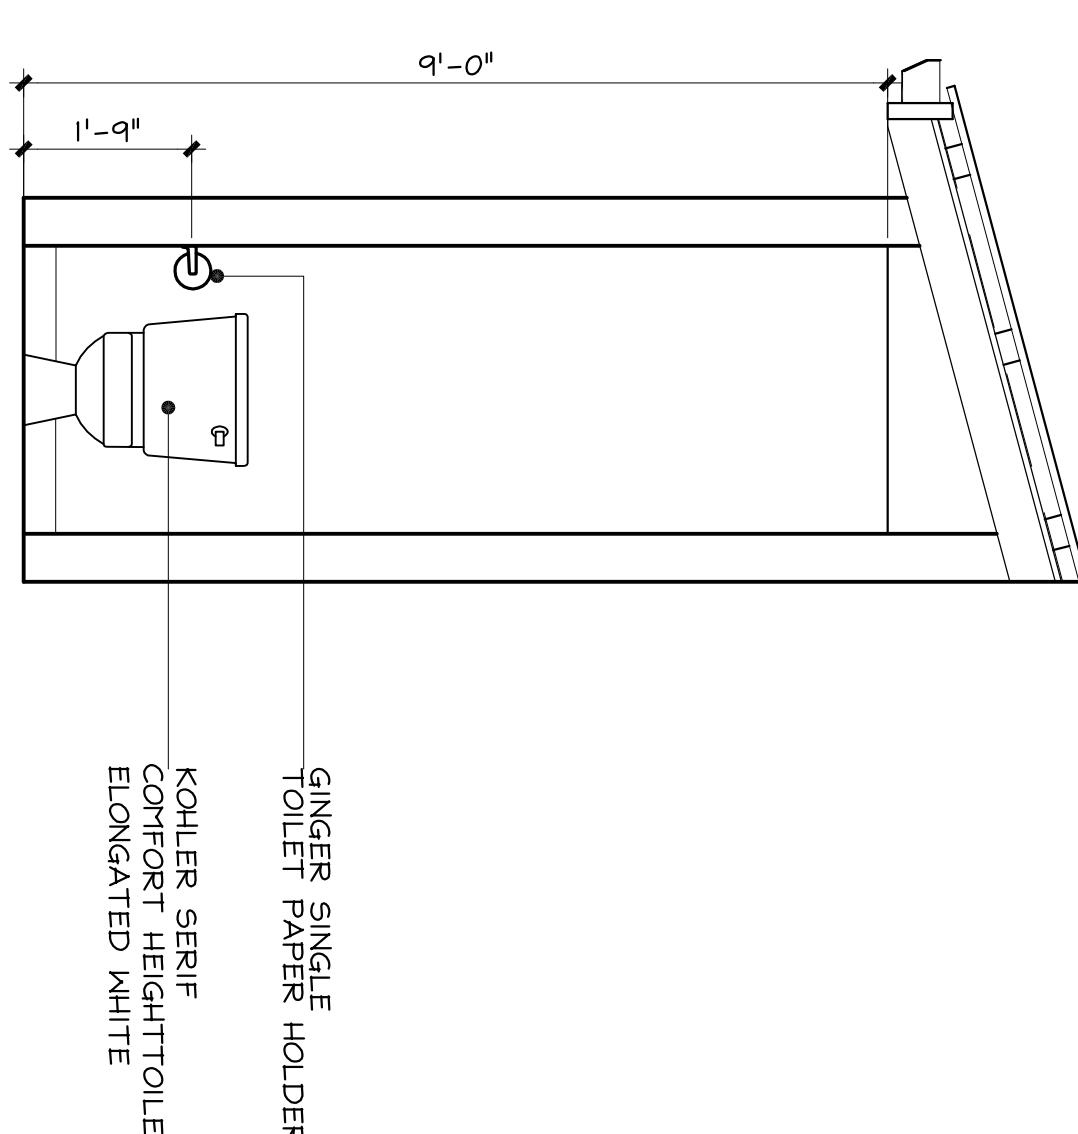

C-3 ELEVATIONS A


SCALE: 1/2"=1'-0"

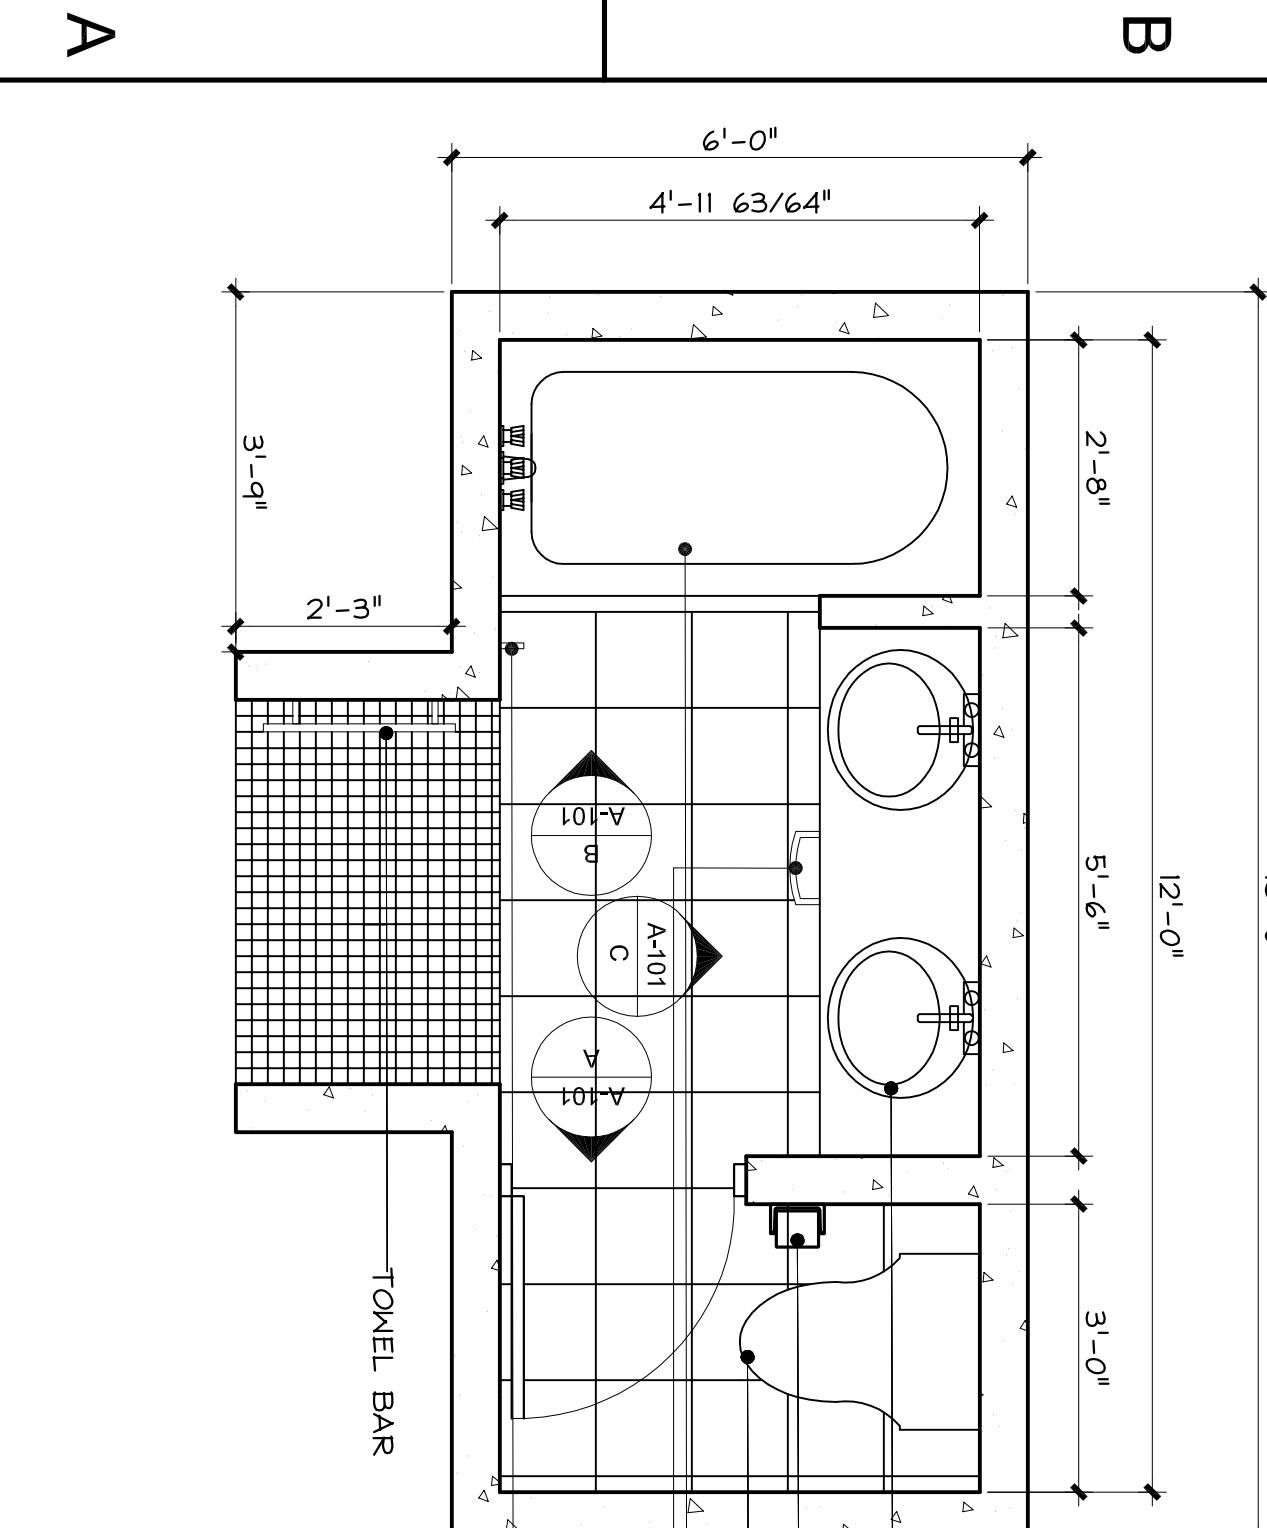


A

A-1 BATH ROOM FLOOR PLAN


SCALE: 1/2"=1'-0"

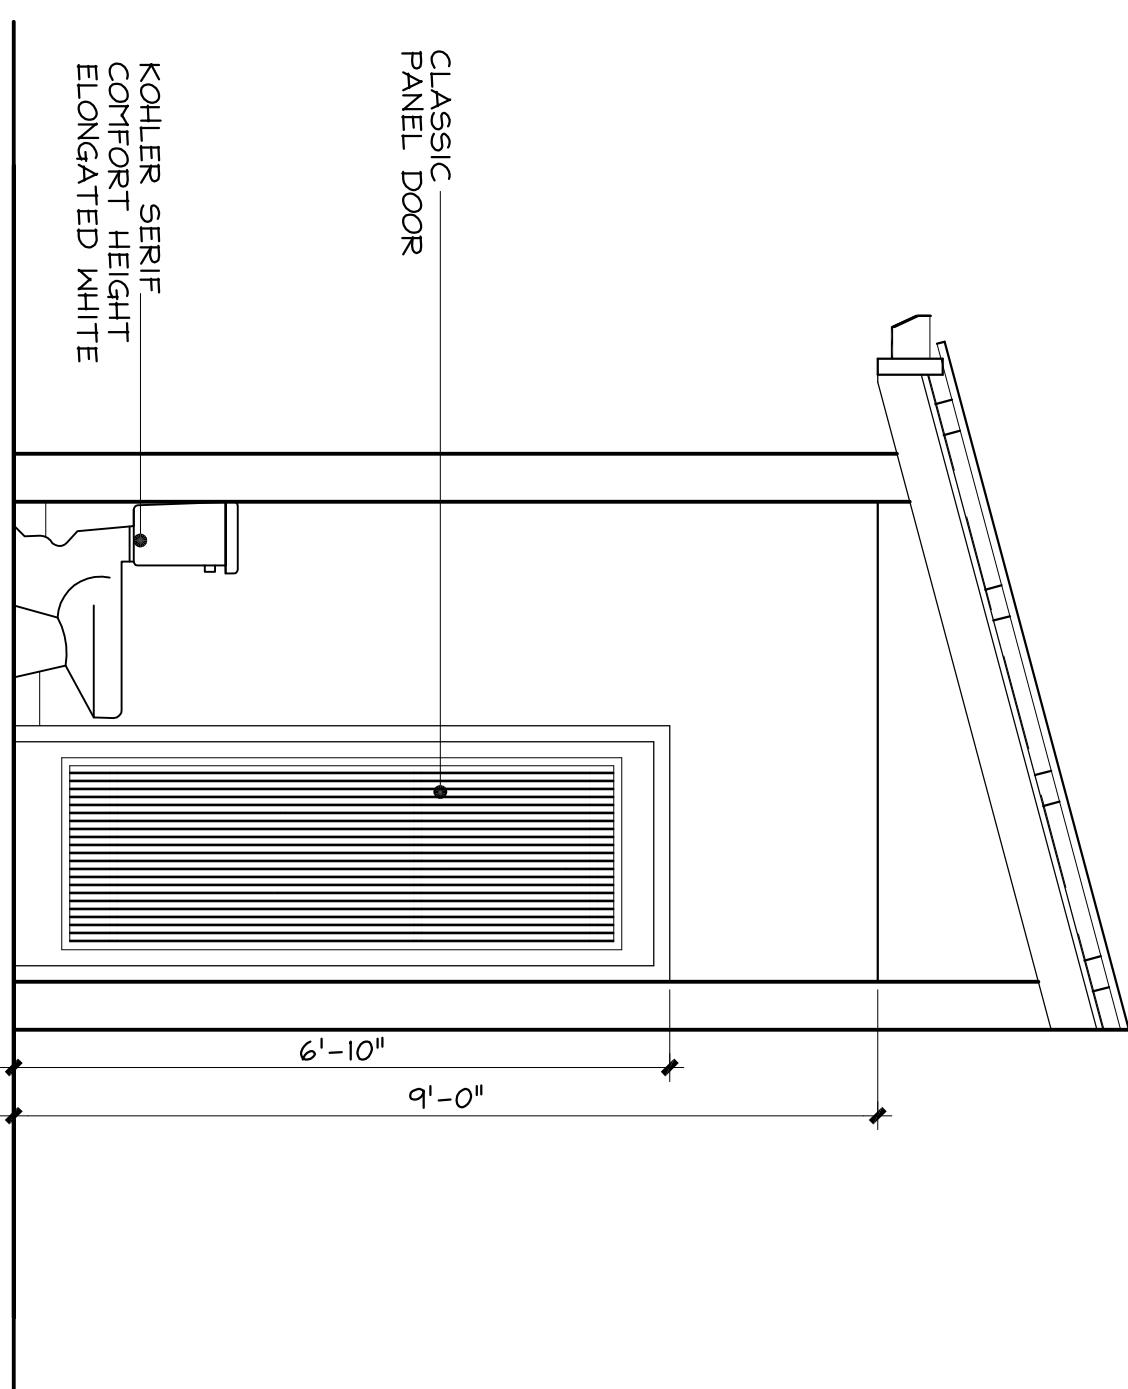


B

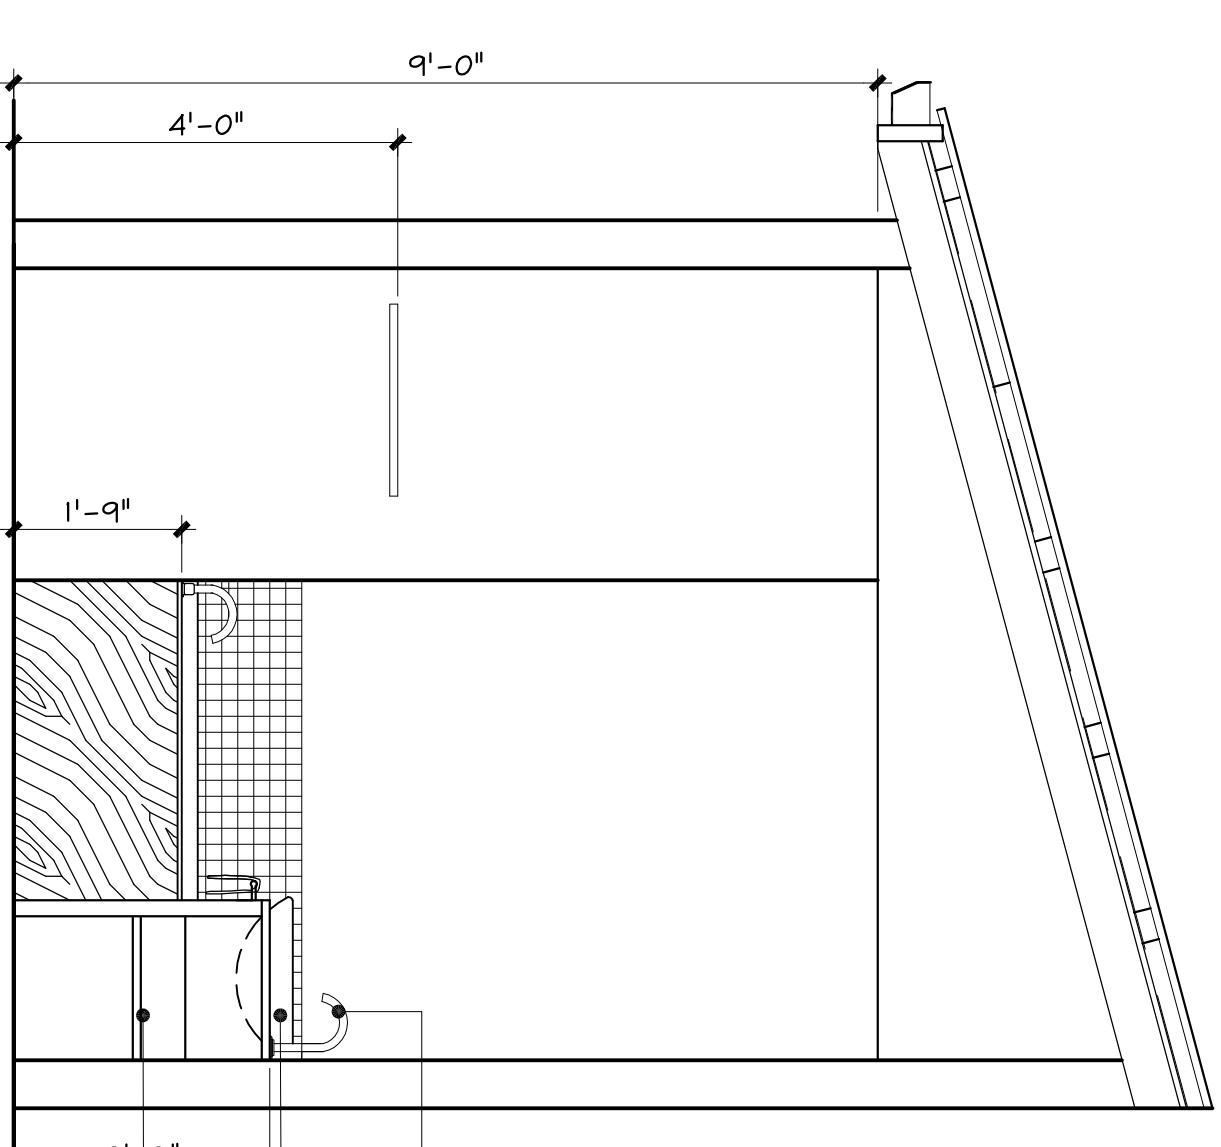

C

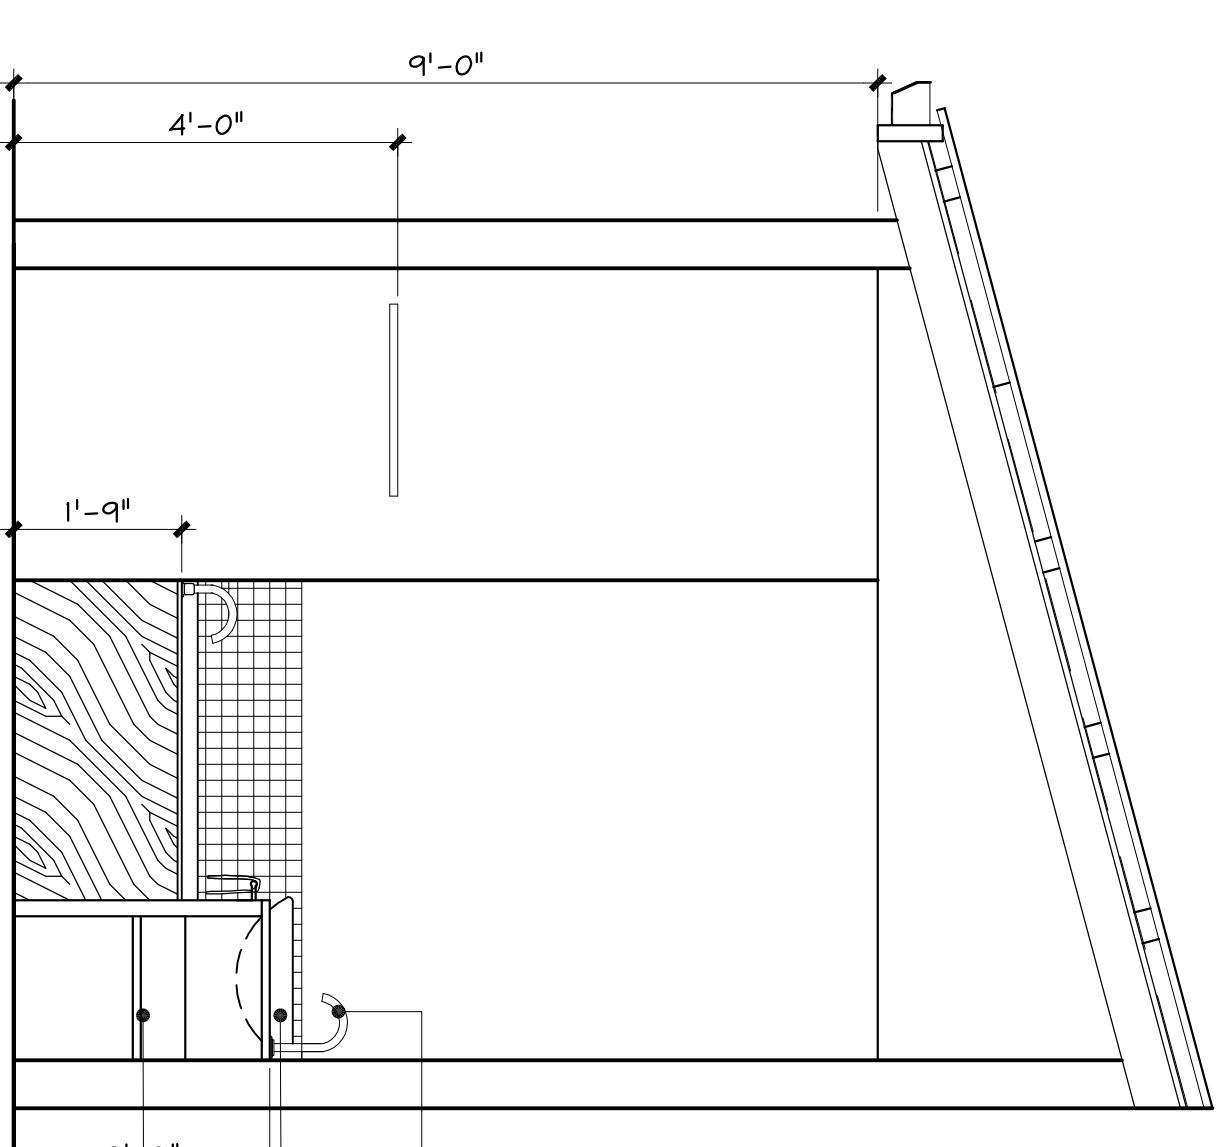

D

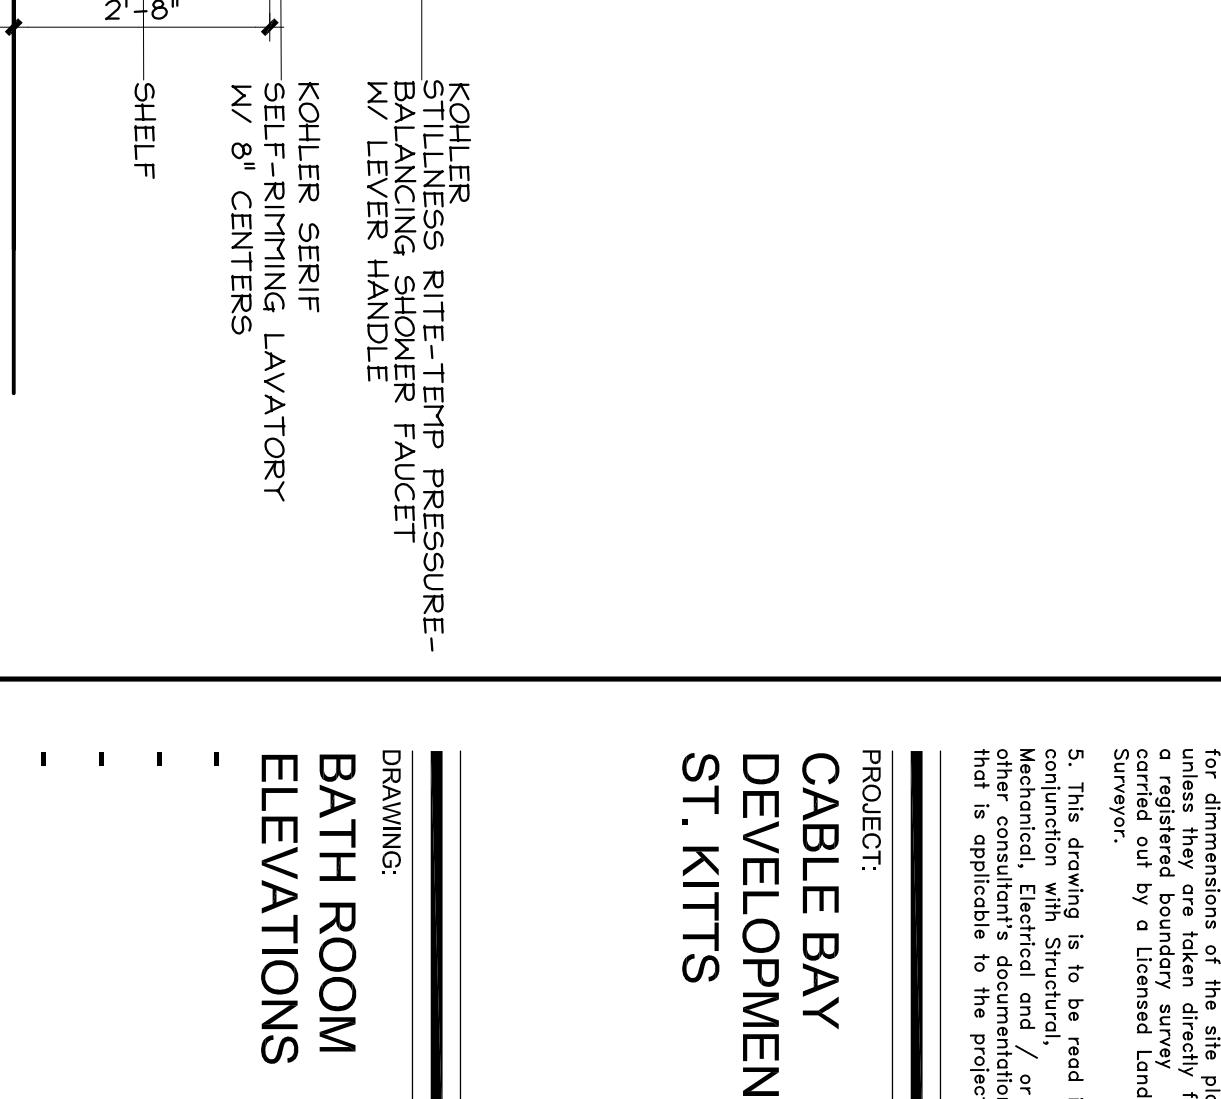

E

A-3 ELEVATION C

SCALE: 1/2"=1'-0"

DRAWN BY:	PROJECT #:
M.G.	05020
CHECKED BY:	SCALE:
M.S.	-
DRAWING #:	
HS 402	

DATE:	ISSUE:
REVISION:	

GENERAL NOTES:
 1. This drawing is the exclusive property of the Architect, OBM Limited, and may not be reproduced in whole or in part without written consent of OBM Limited.
 2. The Contractor is to check and verify all levels, datum and dimensions and report any discrepancies to the Architect prior to construction.
 3. Drawings are not to be scaled.
 4. The Architect is not responsible for dimensions of the site plan, roads, property boundaries, survey or any other information given by the Surveyor.
 5. This drawing is to be used in conjunction with Structural, or Mechanical, Electrical and / or other relevant drawings. The Architect is not responsible for any omissions or errors in these drawings.
 Note: This drawing is not to be used for construction purposes without the services of a licensed Land Surveyor.

PROJECT:
**CABLE BAY
 DEVELOPMENT
 ST. KITS**

DRAWING:
**BATH ROOM
 ELEVATIONS**