


GROUND FLOOR PLAN
SCALE: 1/4" = 1'-0"

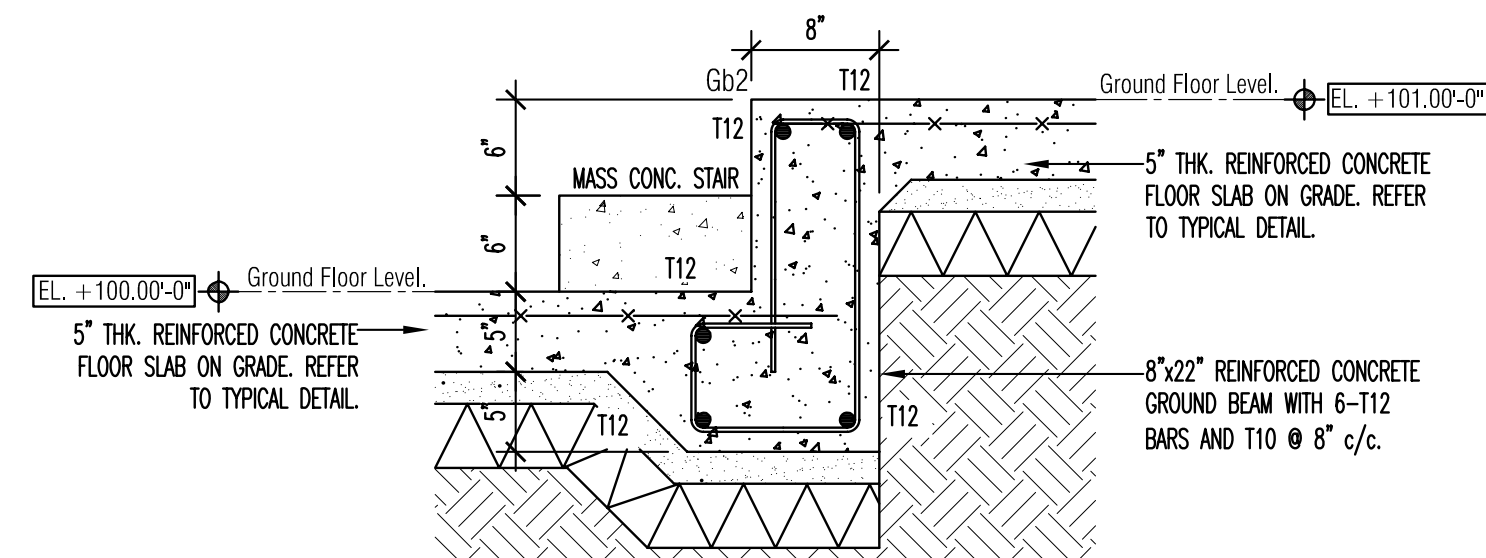

Detail to Step-Down @ R.C. Ground Beam (Gb2)
SCALE: 3/4" = 1'-0"

NOTE:

- R.C. FOOTINGS:
S11- 2'-6"x10" REINFORCED CONCRETE STRIP FOOTING.
S12- 2'-0"x10" REINFORCED CONCRETE STRIP FOOTING.
P11- 3'-6"x3'-6"x10" REINFORCED CONCRETE PAD FOOTING.

- R.C. BEAMS:
Bm1- 6"x16" REINFORCED CONCRETE BEAM.
Bm2- 8"x16" REINFORCED CONCRETE BEAM.
Bm3- 9"x16" REINFORCED CONCRETE BEAM.
Gb1- 8"x12" REINFORCED CONCRETE GROUND BEAM.
Gb2- 8"x22" REINFORCED CONCRETE GROUND BEAM.
Tb1- 10"x10" REINFORCED CONCRETE BEAM.

- R.C. COLUMNS:
C1 - 1'-6"x1'-6" REINFORCED CONCRETE COLUMN

- LOCATION OF DOOR OR OPENING. FOR FURTHER INFO SEE ARCHITECTURAL DETAILS.
LOCATION OF 6" THK. REINFORCED BLOCKWORK WALLS.
LOCATION OF 8" THK. REINFORCED BLOCKWORK WALLS.

| |
|---|
| |</ |
|---|