

1

2

3

4

5

6

OBM

D

OBM Limited
Architecture
Resort Design &
Development
Town-Planning
Interior Design

D

PO Box 906
St. Johns
Antigua
West Indies
www.obmni.com
T 268 462 1047
F 268 462 2305

D-6 -

D-6 -

C

GENERAL NOTES:
1. This drawing is the exclusive
property of the Architect, OBM
Limited and the reproduction in
whole or part without the
written consent of
OBM Limited.
2. The Contractor is to check and
verify all levels datum and
dimensions and report any
discrepancy prior to
construction.
3. Drawings are not to be scaled
4. The Architect is not responsible
for dimensions of the site plan
or any other information given
unless specifically stated
5. This drawing is to be used in
conjunction with Structural and / or
Mechanical, Electrical and / or
Plumbing drawings which
shall be applicable to the project.

DATE: 17/Jan/06
REVISION: A
ISSUE: Walls aligned internally

C-6 -

DRAWING: B-6 -

B


PROJECT:
CABLE BAY
DEVELOPMENT
ST. KITS

A

A

A-1 - ROOF FRAMING PLAN

SCALE: 1/4" = 1'-0"

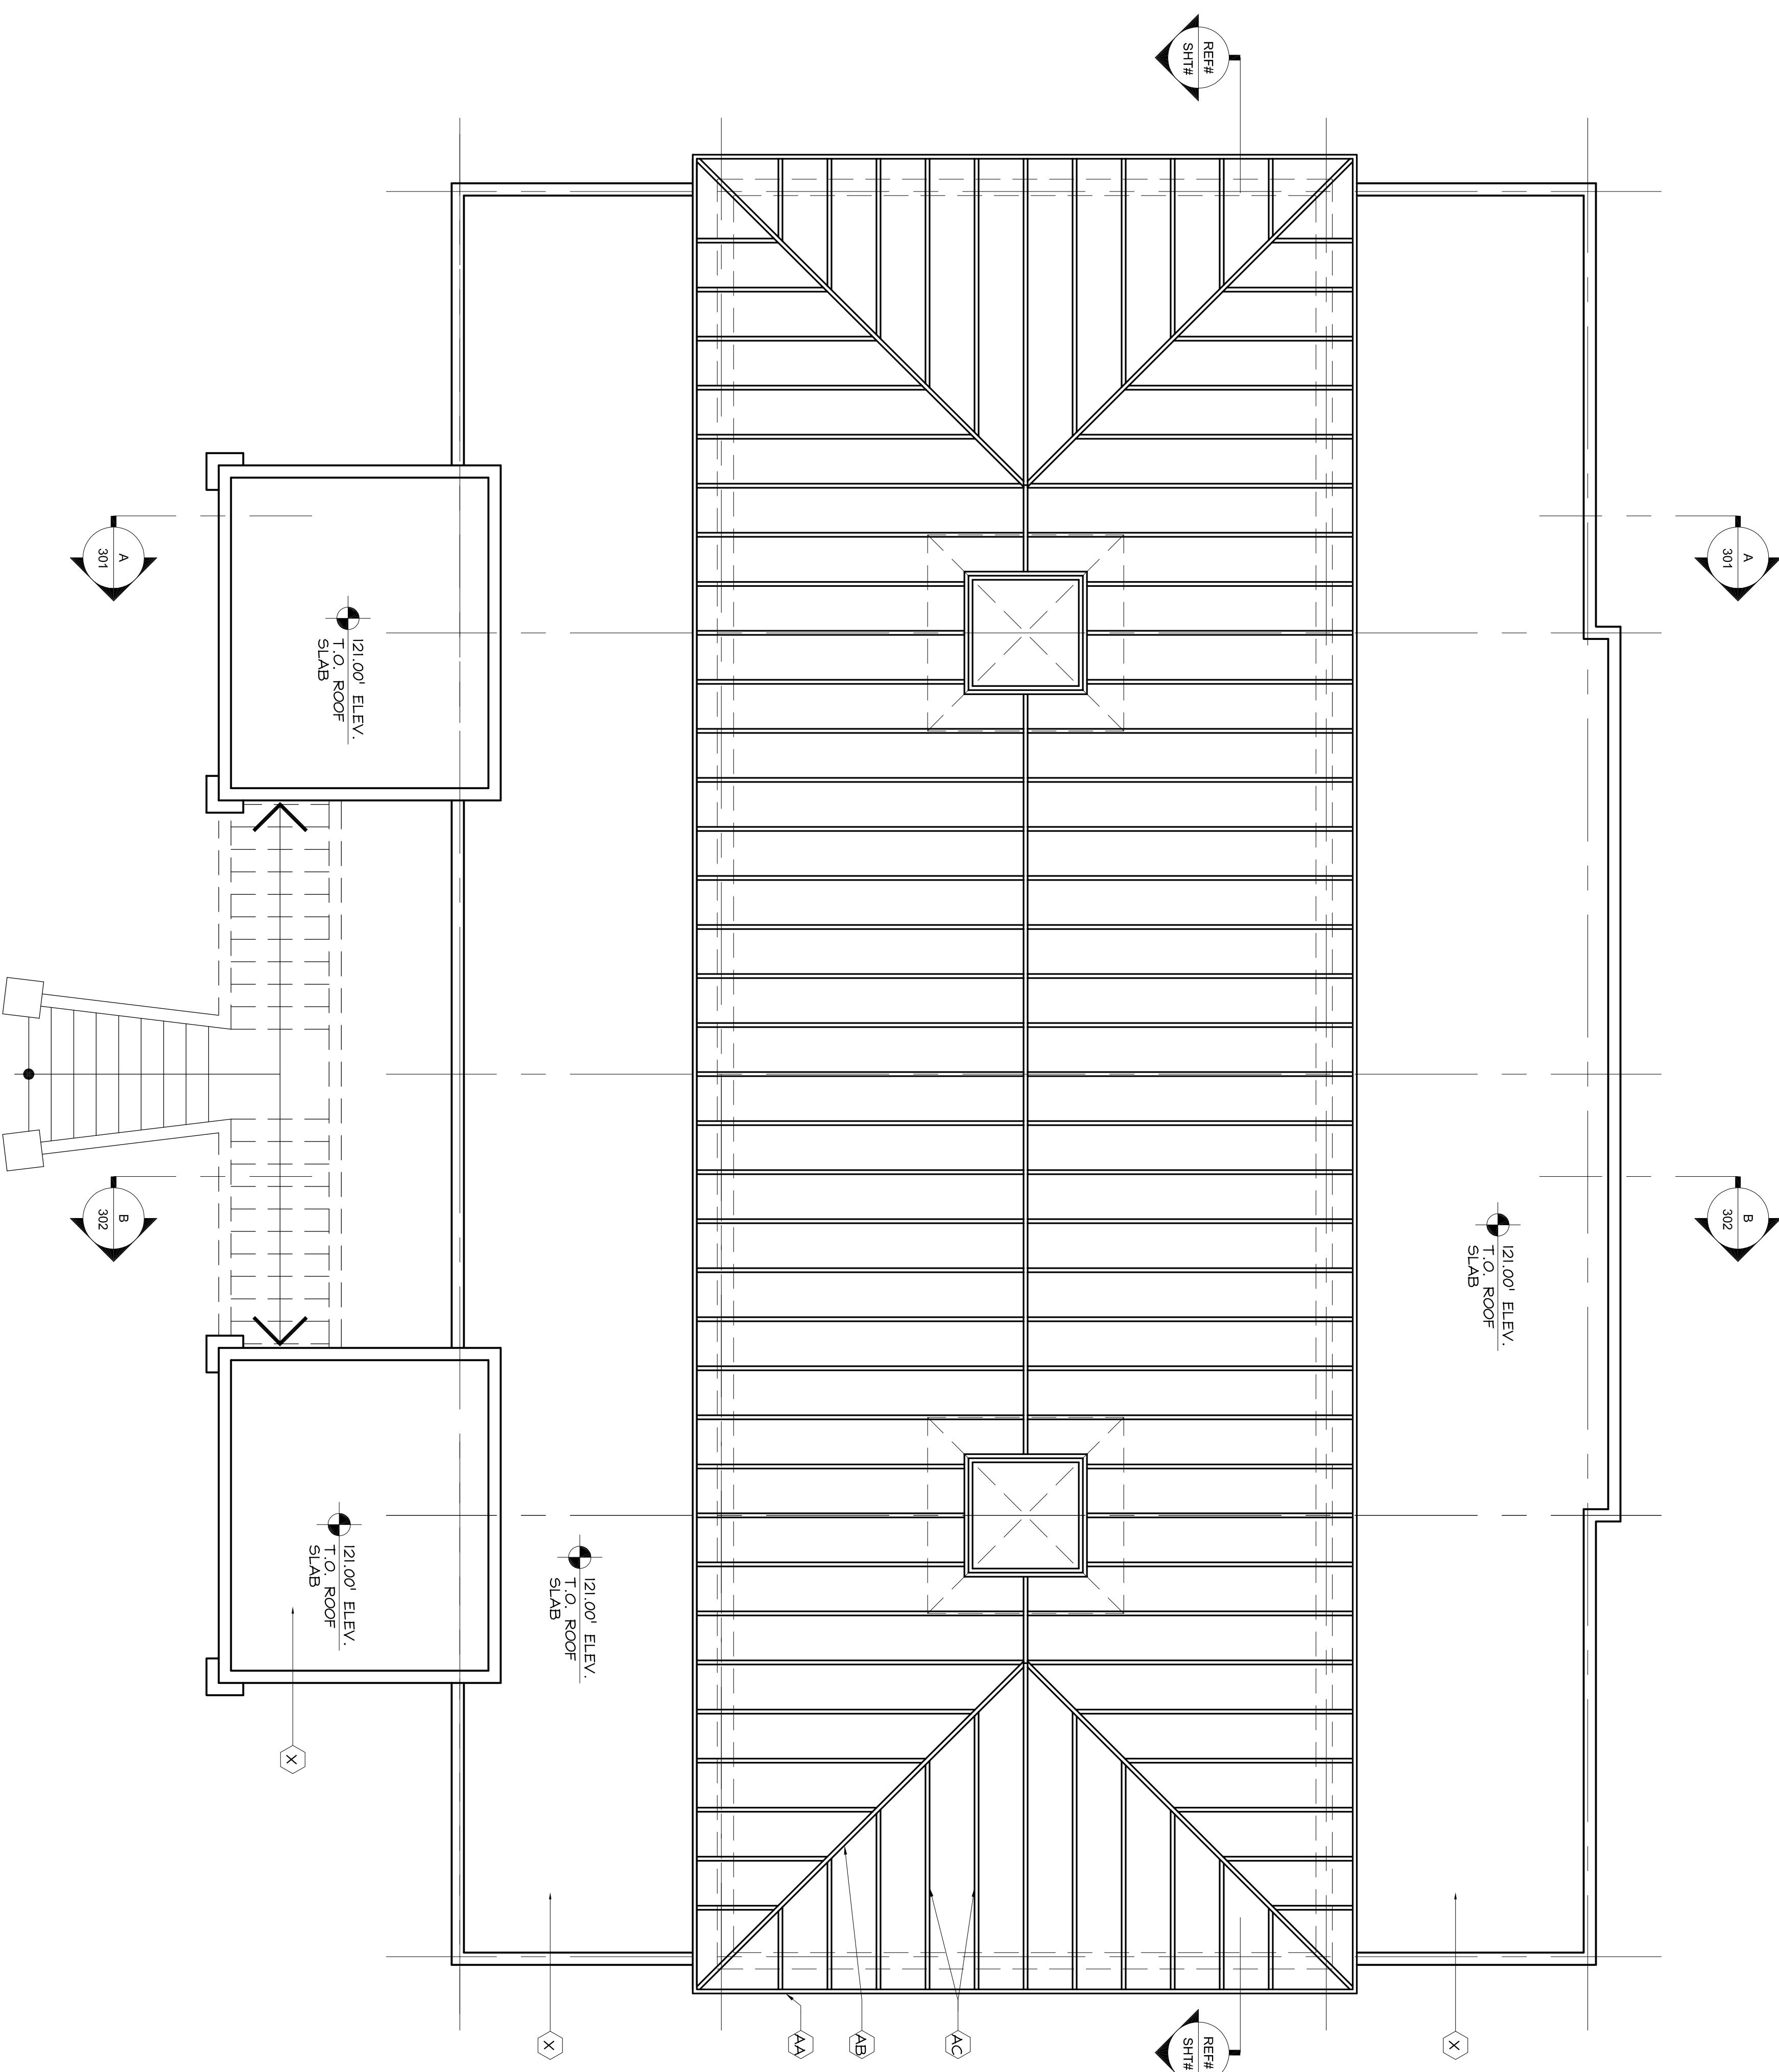

BF-104

DRAWING:
BEACHFRONT
APARTMENT
ROOF
FRAMING
PLAN

DRAWN BY:	PROJECT #:
M.G.	05020
CHECKED BY:	SCALE:
M.S.	1/4"-1'-0"
DRAWING #:	