

1

2

3

4

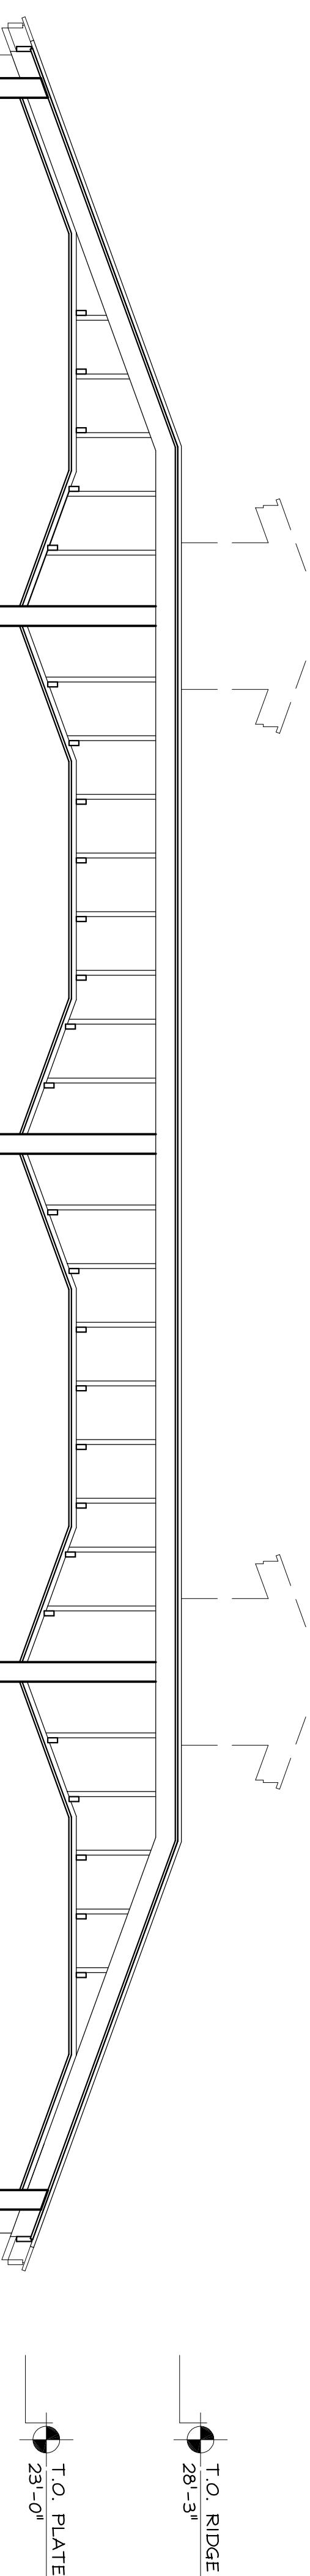
5

6

OBM

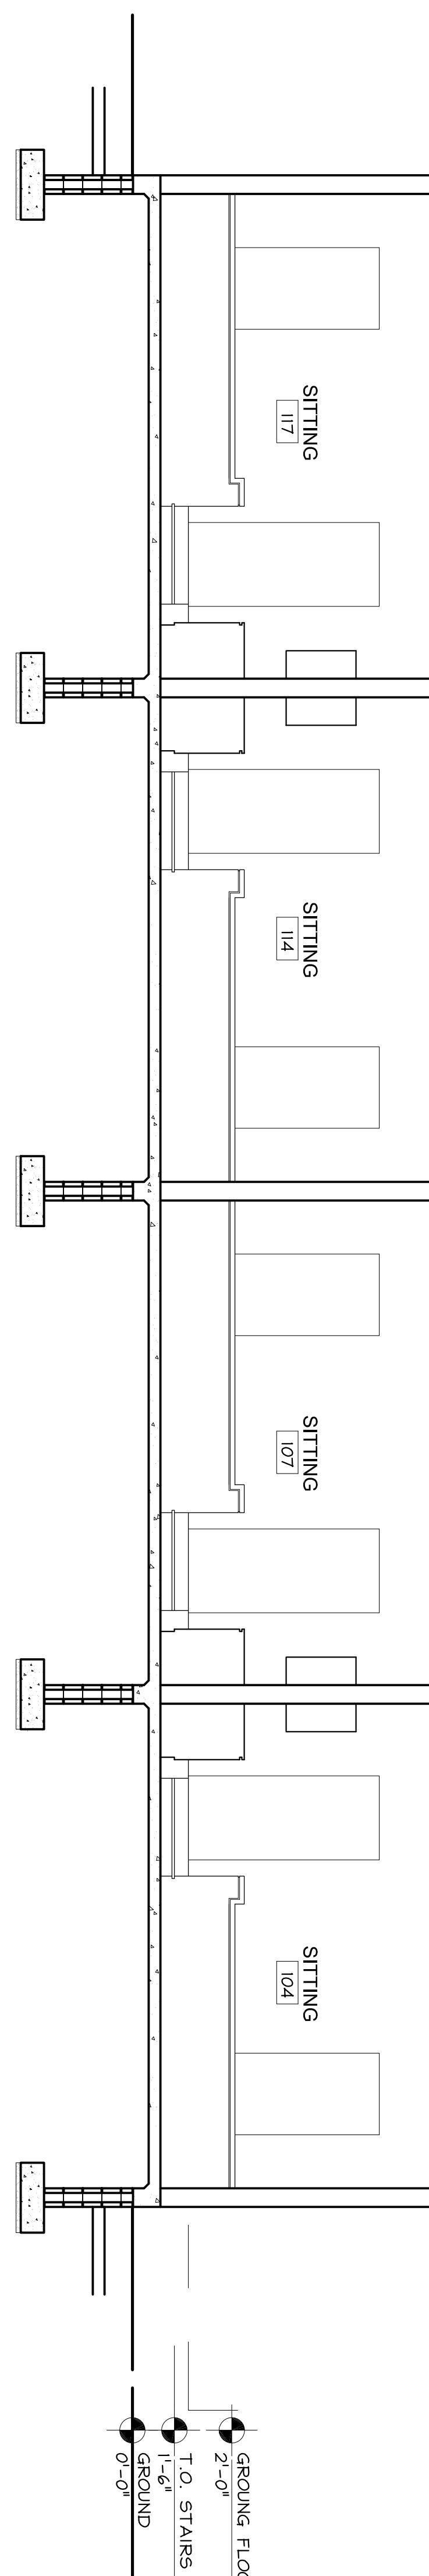
OBM Limited  
Architecture  
Resort Design &  
Development  
Town-Planning  
Interior Design

PO Box 906  
St. Johns  
Antigua  
West Indies  
www.obmni.com  
T 268 462 2305

DATE:  ISSUE: 

C

## C-1 - BUILDING SECTION

SCALE: 

C-6 -

SCALE: DATE: REVISION: 

GENERAL NOTES:  
1. This drawing is the exclusive  
property of the Architect, OBM  
Limited and the reproduction  
without prior written consent of  
OBM Limited.  
2. The Contractor is to check and  
verify all levels datum and  
dimensions and report any  
irregularities to the Architect prior to  
construction.  
3. Drawings are not to be scaled  
4. The Architect is not responsible  
for dimensions of the site plan  
or any other information given  
unless specifically mentioned  
or carried out by a licensed Land  
Surveyor.  
5. This drawing is to be used in  
conjunction with Structural, or  
Mechanical, Electrical and / or  
Plumbing drawings which  
part is applicable to the project.

B

A

B-5 -  SCALE: -B-6 -  SCALE: -DATE: REVISION: 

PROJECT:  
CABLE BAY  
DEVELOPMENT  
ST. KITS

DRAWING:  
BEACHFRONT  
APARTMENT  
BUILDING  
SECTIONS

A

A-1 - BUILDING SECTION

SCALE: A-5 -  SCALE: -DATE: REVISION: 

DRAWN BY:  PROJECT #:   
M.S. 05020  
CHECKED BY:  SCALE:   
M.S. 14'-0"   
DRAWING #:

BF-302