

1

2


3

4

5

6

OBM

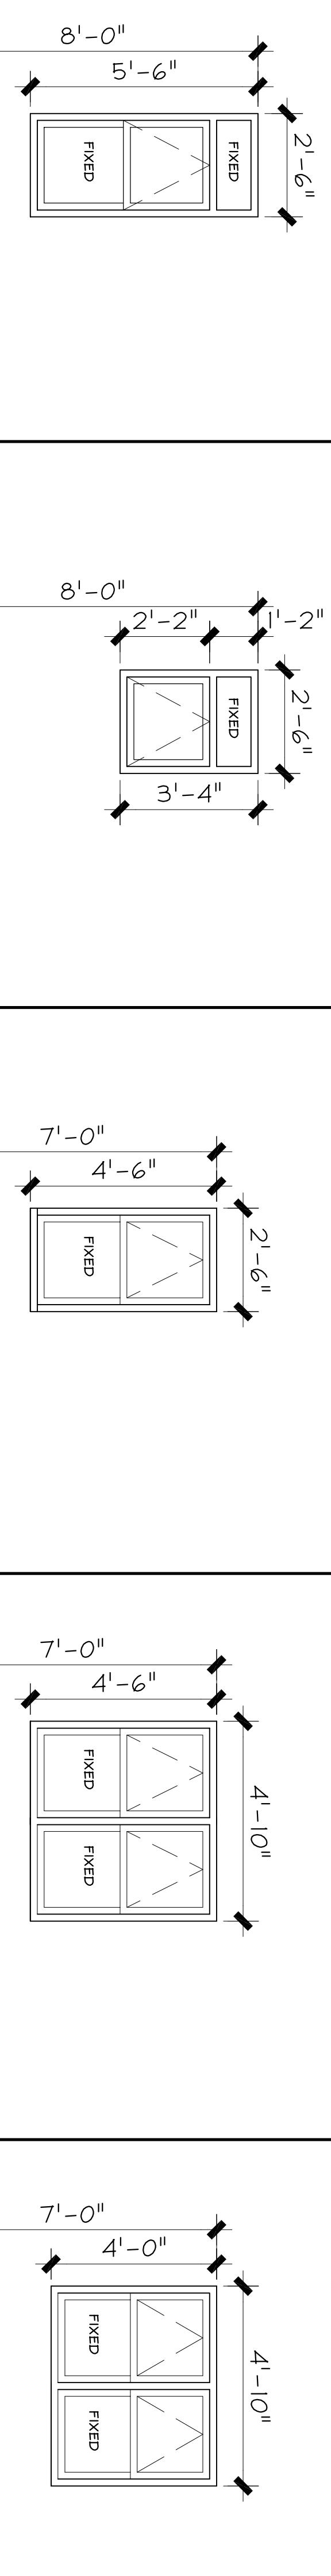

## D-1 WINDOW TYPE - A 3'-8"=1'-0"

## D-2 WINDOW TYPE - B

## D-3 WINDOW TYPE - C

## D-4 WINDOW TYPE - D

## D-5 WINDOW TYPE - E

## D-6 WINDOW TYPE - F

## C

## WINDOW SCHEDULE

WIN #	TYPE	SIZE	LOCATION	FRAME	ACCESSORIES	REMARK
1	B	2'-6" W x 3'-4" H	MC	BY SUPPLIER	-	
2	A	2'-6" W x 5'-6" H	FOYER	BY SUPPLIER	BY SUPPLIER	
3	A	2'-6" W x 5'-6" H	FOYER	BY SUPPLIER	BY SUPPLIER	
4	B	2'-6" W x 3'-4" H	MC	BY SUPPLIER	BY SUPPLIER	
5	B	2'-6" W x 3'-4" H	MC	BY SUPPLIER	BY SUPPLIER	
6	A	2'-6" W x 5'-6" H	FOYER	BY SUPPLIER	BY SUPPLIER	
7	A	2'-6" W x 5'-6" H	FOYER	BY SUPPLIER	BY SUPPLIER	
8	A	2'-6" W x 3'-4" H	MC	BY SUPPLIER	BY SUPPLIER	
9	A	2'-6" W x 3'-4" H	BED RM	BY SUPPLIER	BY SUPPLIER	
10	A	2'-6" W x 3'-4" H	BED RM	BY SUPPLIER	BY SUPPLIER	
11	B	2'-6" W x 3'-4" H	MC	BY SUPPLIER	BY SUPPLIER	
12	A	2'-6" W x 5'-6" H	FOYER	BY SUPPLIER	BY SUPPLIER	
13	A	2'-6" W x 5'-6" H	FOYER	BY SUPPLIER	BY SUPPLIER	
14	B	2'-6" W x 3'-4" H	MC	BY SUPPLIER	BY SUPPLIER	
15	B	2'-6" W x 3'-4" H	MC	BY SUPPLIER	BY SUPPLIER	
16	A	2'-6" W x 5'-6" H	FOYER	BY SUPPLIER	BY SUPPLIER	
17	A	2'-6" W x 5'-6" H	FOYER	BY SUPPLIER	BY SUPPLIER	
18	B	2'-6" W x 3'-4" H	MC	BY SUPPLIER	BY SUPPLIER	
19	A	2'-6" W x 5'-6" H	FOYER	BY SUPPLIER	BY SUPPLIER	
20	A	2'-6" W x 5'-6" H	FOYER	BY SUPPLIER	BY SUPPLIER	

## C-1 WINDOW SCHEDULE

SCALE: N.T.S.

C-2 -

SCALE: -

C-3 -

SCALE: -

