

BUILDING SECTION (A-A)


SCALE: 3/8"=1'-0"

Note:

R.C. FOOTING:
 S11- 2'-0" x 10' REINFORCED CONCRETE STRIP FOOTING.
 S12- 3'-0" x 10' REINFORCED CONCRETE STRIP FOOTING.
 Ws1- 12x12" REINFORCED CONCRETE WALL STIFFENER.

R.C. BEAMS:
 Bm1- 8x16" REINFORCED CONCRETE BEAM.
 Bm2- 8x22" REINFORCED CONCRETE BEAM.
 Bm3- 8x14" REINFORCED CONCRETE BEAM.
 Bm4- 8x20" REINFORCED CONCRETE BEAM.
 Bm5- 6x12" REINFORCED CONCRETE BEAM.
 Bm6- 8x16" REINFORCED CONCRETE BEAM.
 Cb1- 8x12" REINFORCED CONCRETE CAPING BEAM.
 Cb2- 6x12" REINFORCED CONCRETE CAPING BEAM.
 Gb1- 8x12" REINFORCED CONCRETE BEAM.

■ LOCATION OF 8" REINFORCED CONCRETE BLOCKWORK WALL.
 ■ LOCATION OF 8" REINFORCED CONCRETE RETAINING WALL.
 ■ LOCATION OF 6" REINFORCED CONCRETE RETAINING WALL.

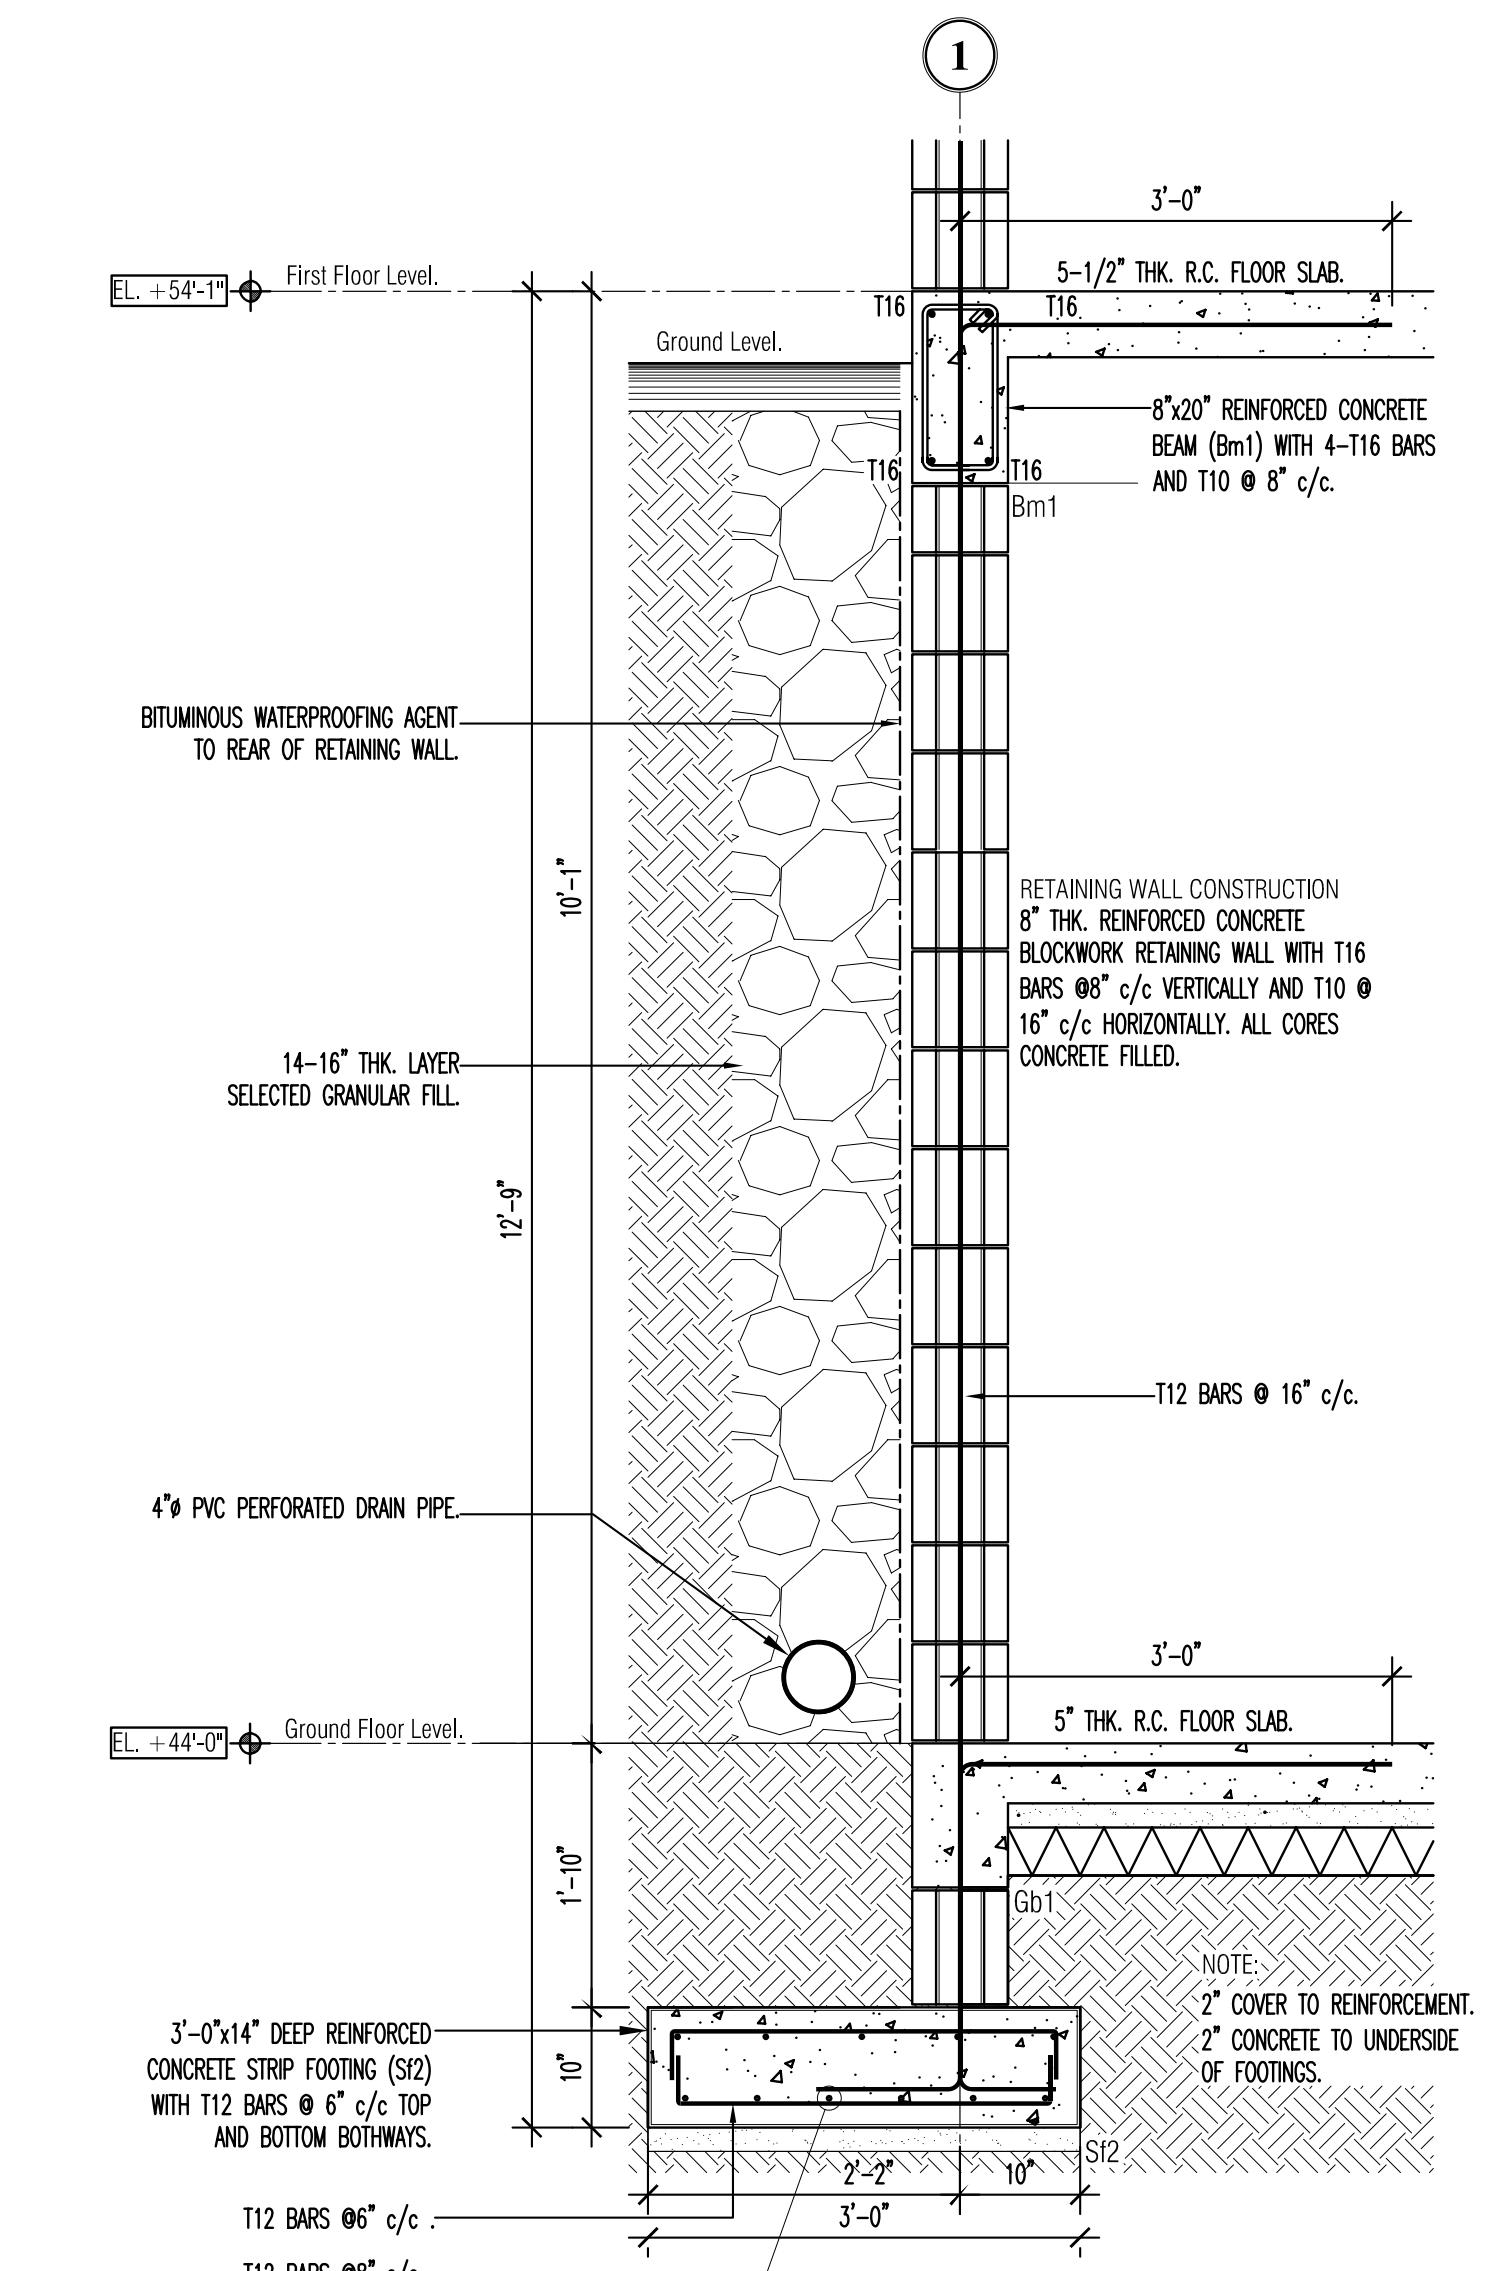

R.C. BLOCKWORK RETAINING WALL DETAIL

SCALE: 3/4"=1'-0"

Rev.	Date	Drawn	Description	Check	Approved
REVISION					
Project:					
HILLSIDE SUITES CABLE BAY RESORT ST. KITTS					
Drawing Title:					
BUILDING SECTION A-A & DETAILS					
Designed	P. Kitson	Eng. Check	-		
Drawn	J. Miguel	Drawing Check	-		
Scale	As Shown				
Date	2005.02.20				
Status	Preliminary				
Revision	Project No.: S06				
Drawing No.: MF/085/0123					
BBFL PHILLIPS Ltd. Consulting Engineers & Project Managers 15 Clarendon Boulevard, Newtown, Port Of Spain, Trinidad, W.I. Telephone: (868) 624-9872 Fax: (868) 624-0574					