



BUILDING SECTION (B-B)

SCALE: 3/8"=1'-0"

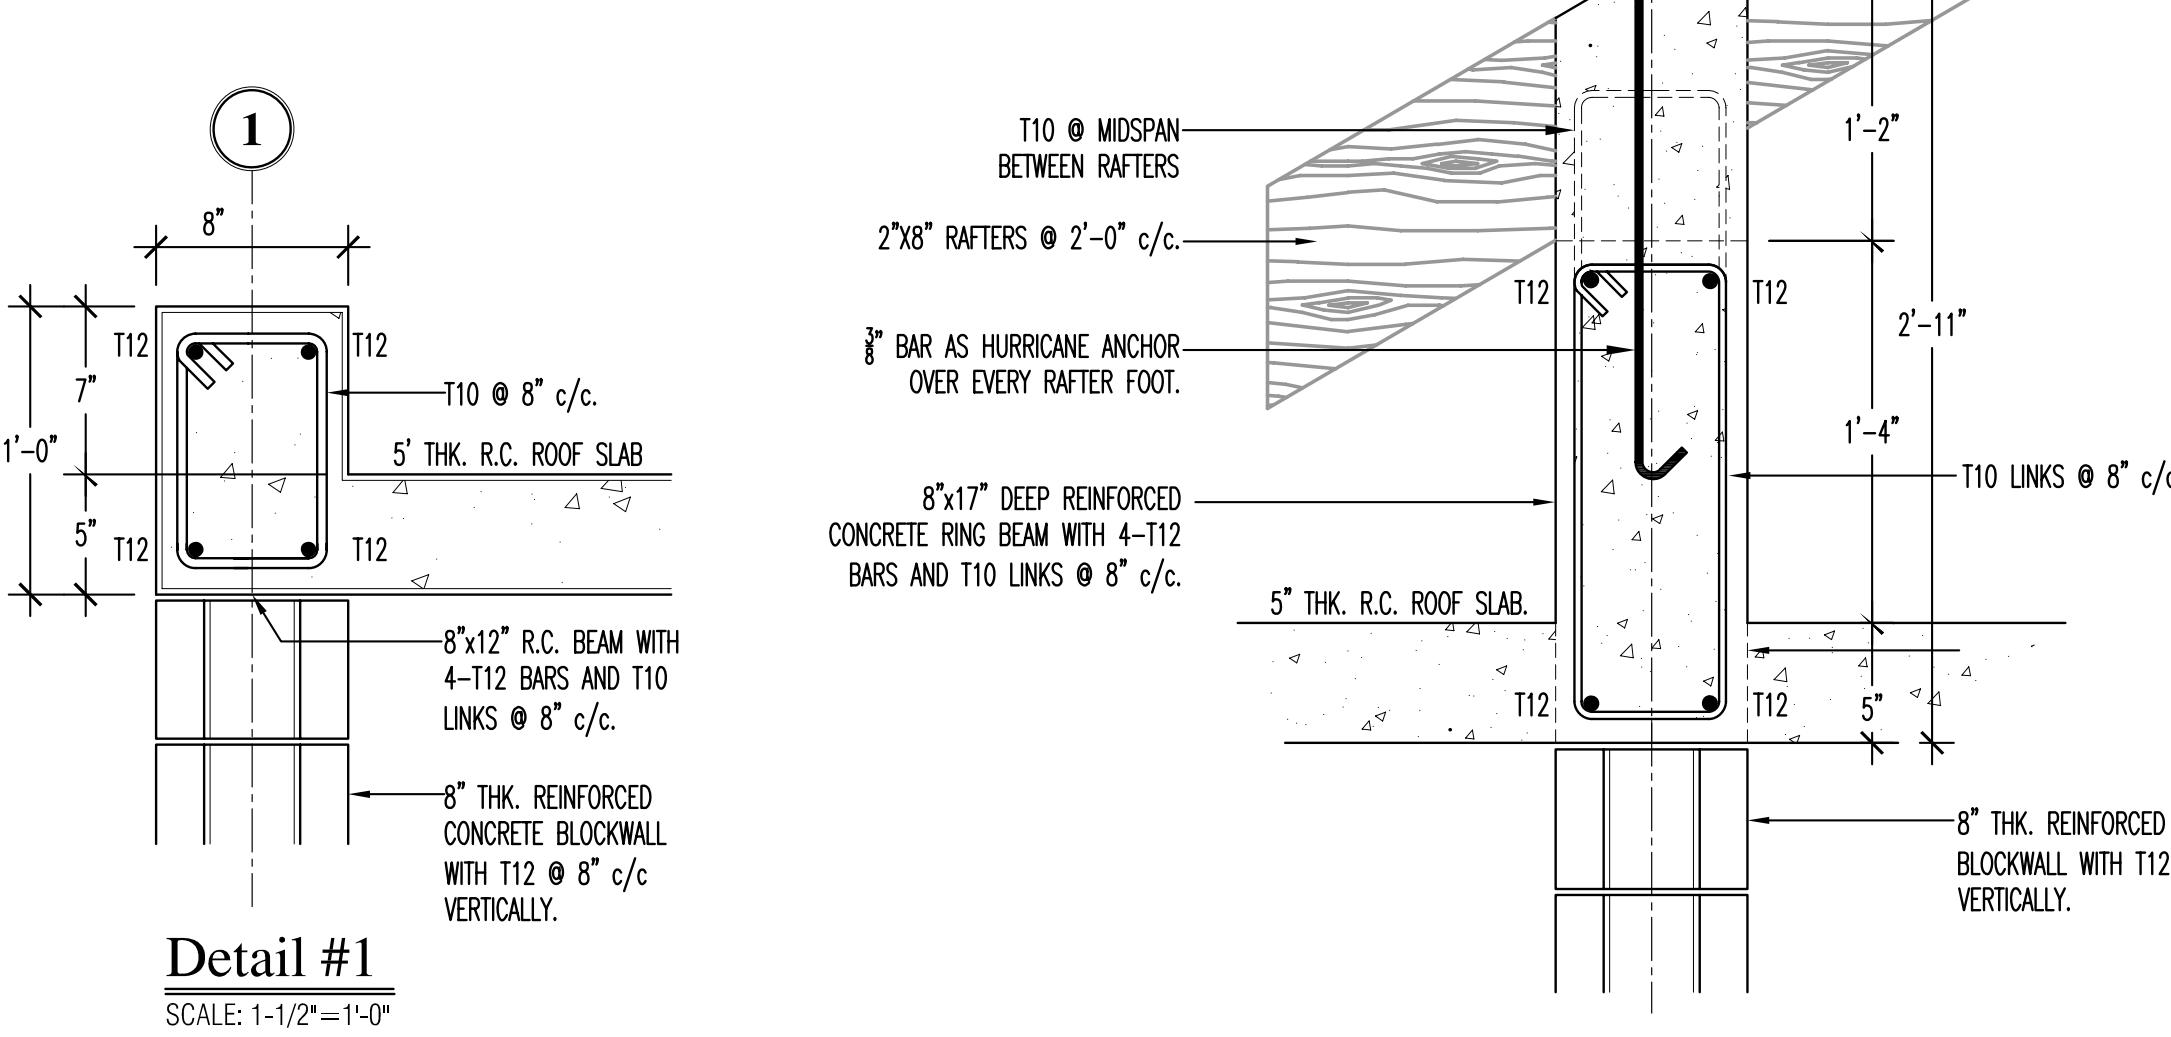


Detail #1

SCALE: 1-1/2"=1'-0"

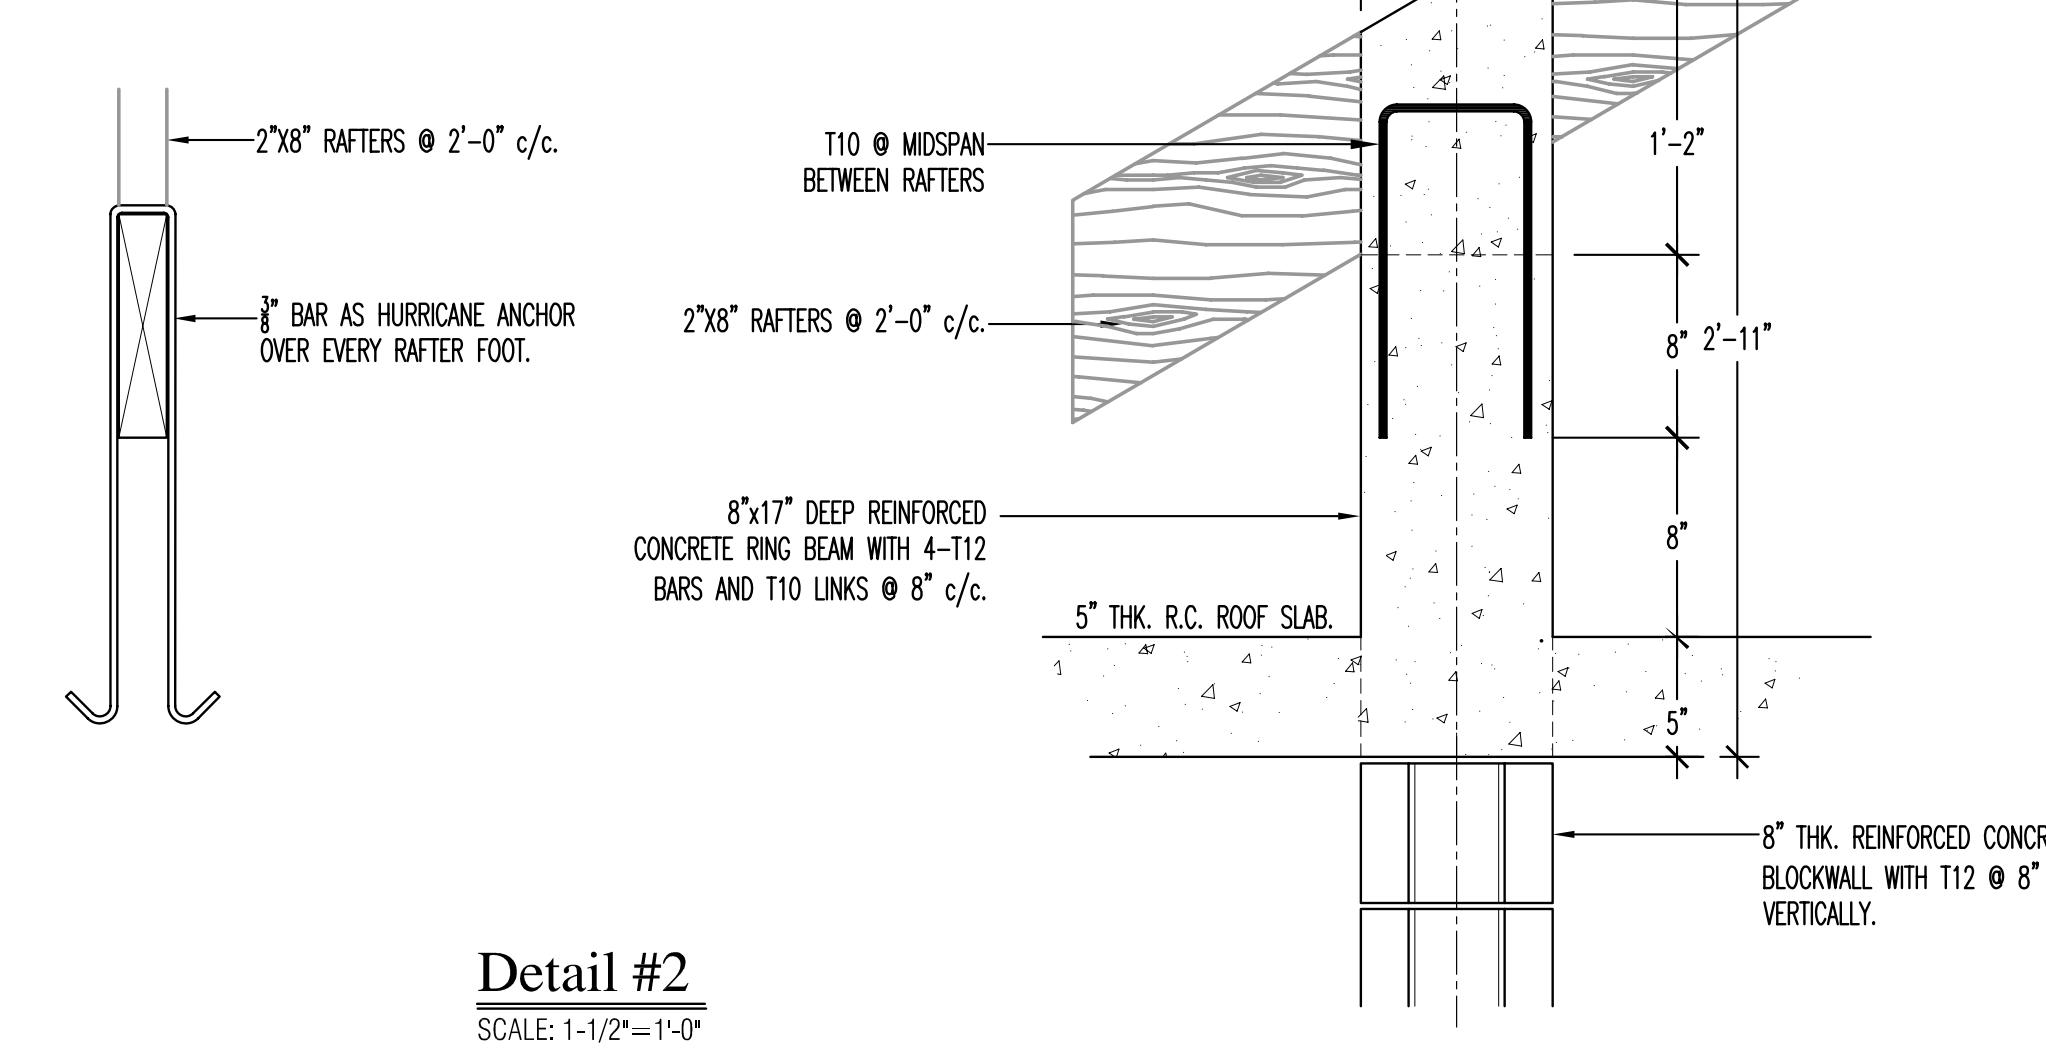

Detail #2

SCALE: 1-1/2"=1'-0"

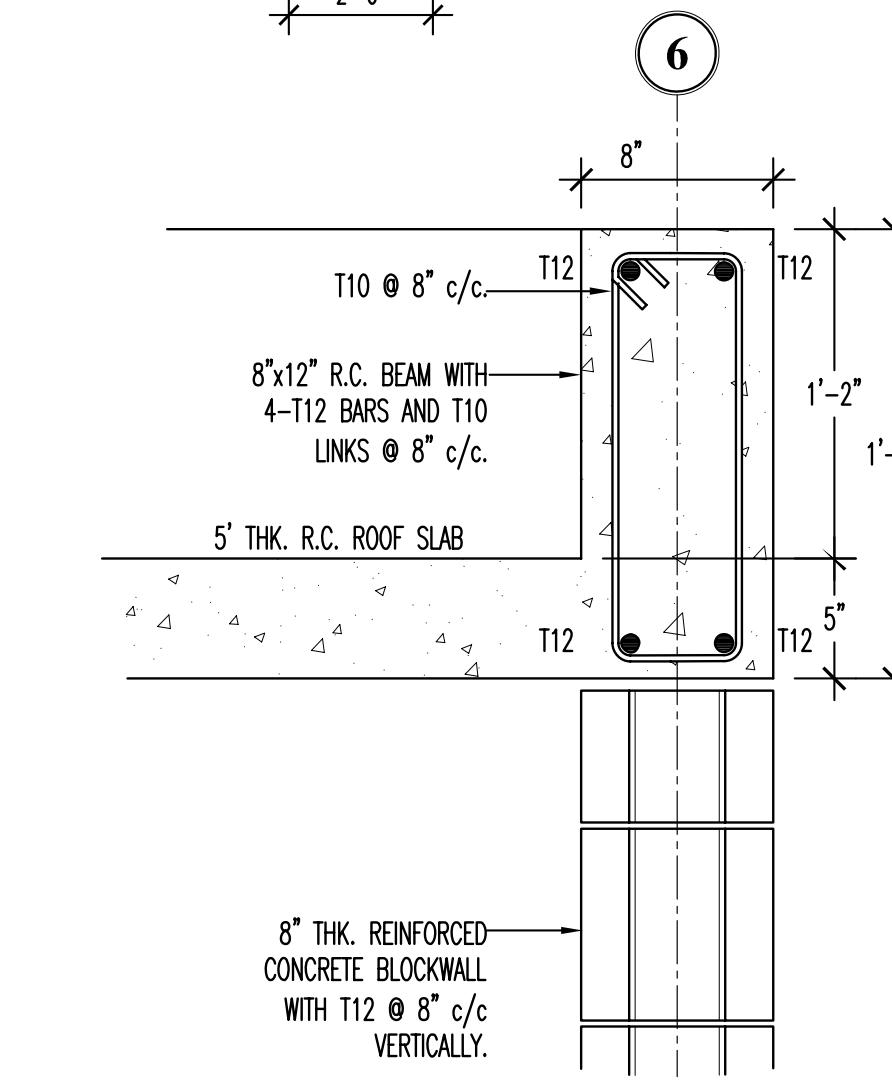

Detail #3

SCALE: 1-1/2"=1'-0"

| Rev. | Date | Drawn | Description | Drawn | Appd |
|--|-------------|---------------|-------------|-------|------|
| REVISION | | | | | |
| Project: | | | | | |
| HILLSIDE SUITES CABLE BAY RESORT ST. KITTS | | | | | |
| Drawing Title: | | | | | |
| BUILDING SECTION B-B & DETAILS | | | | | |
| Designed | P. Kitson | Eng. Check | - | | |
| Drawn | J. Miguel | Drawing Check | - | | |
| Scale | As Shown | Approved | - | | |
| Date | 2005.02.20 | Drawing No.: | S07 | | |
| Status | Preliminary | Project No.: | MF/085/0123 | | |
| Revisor | | | | | |