


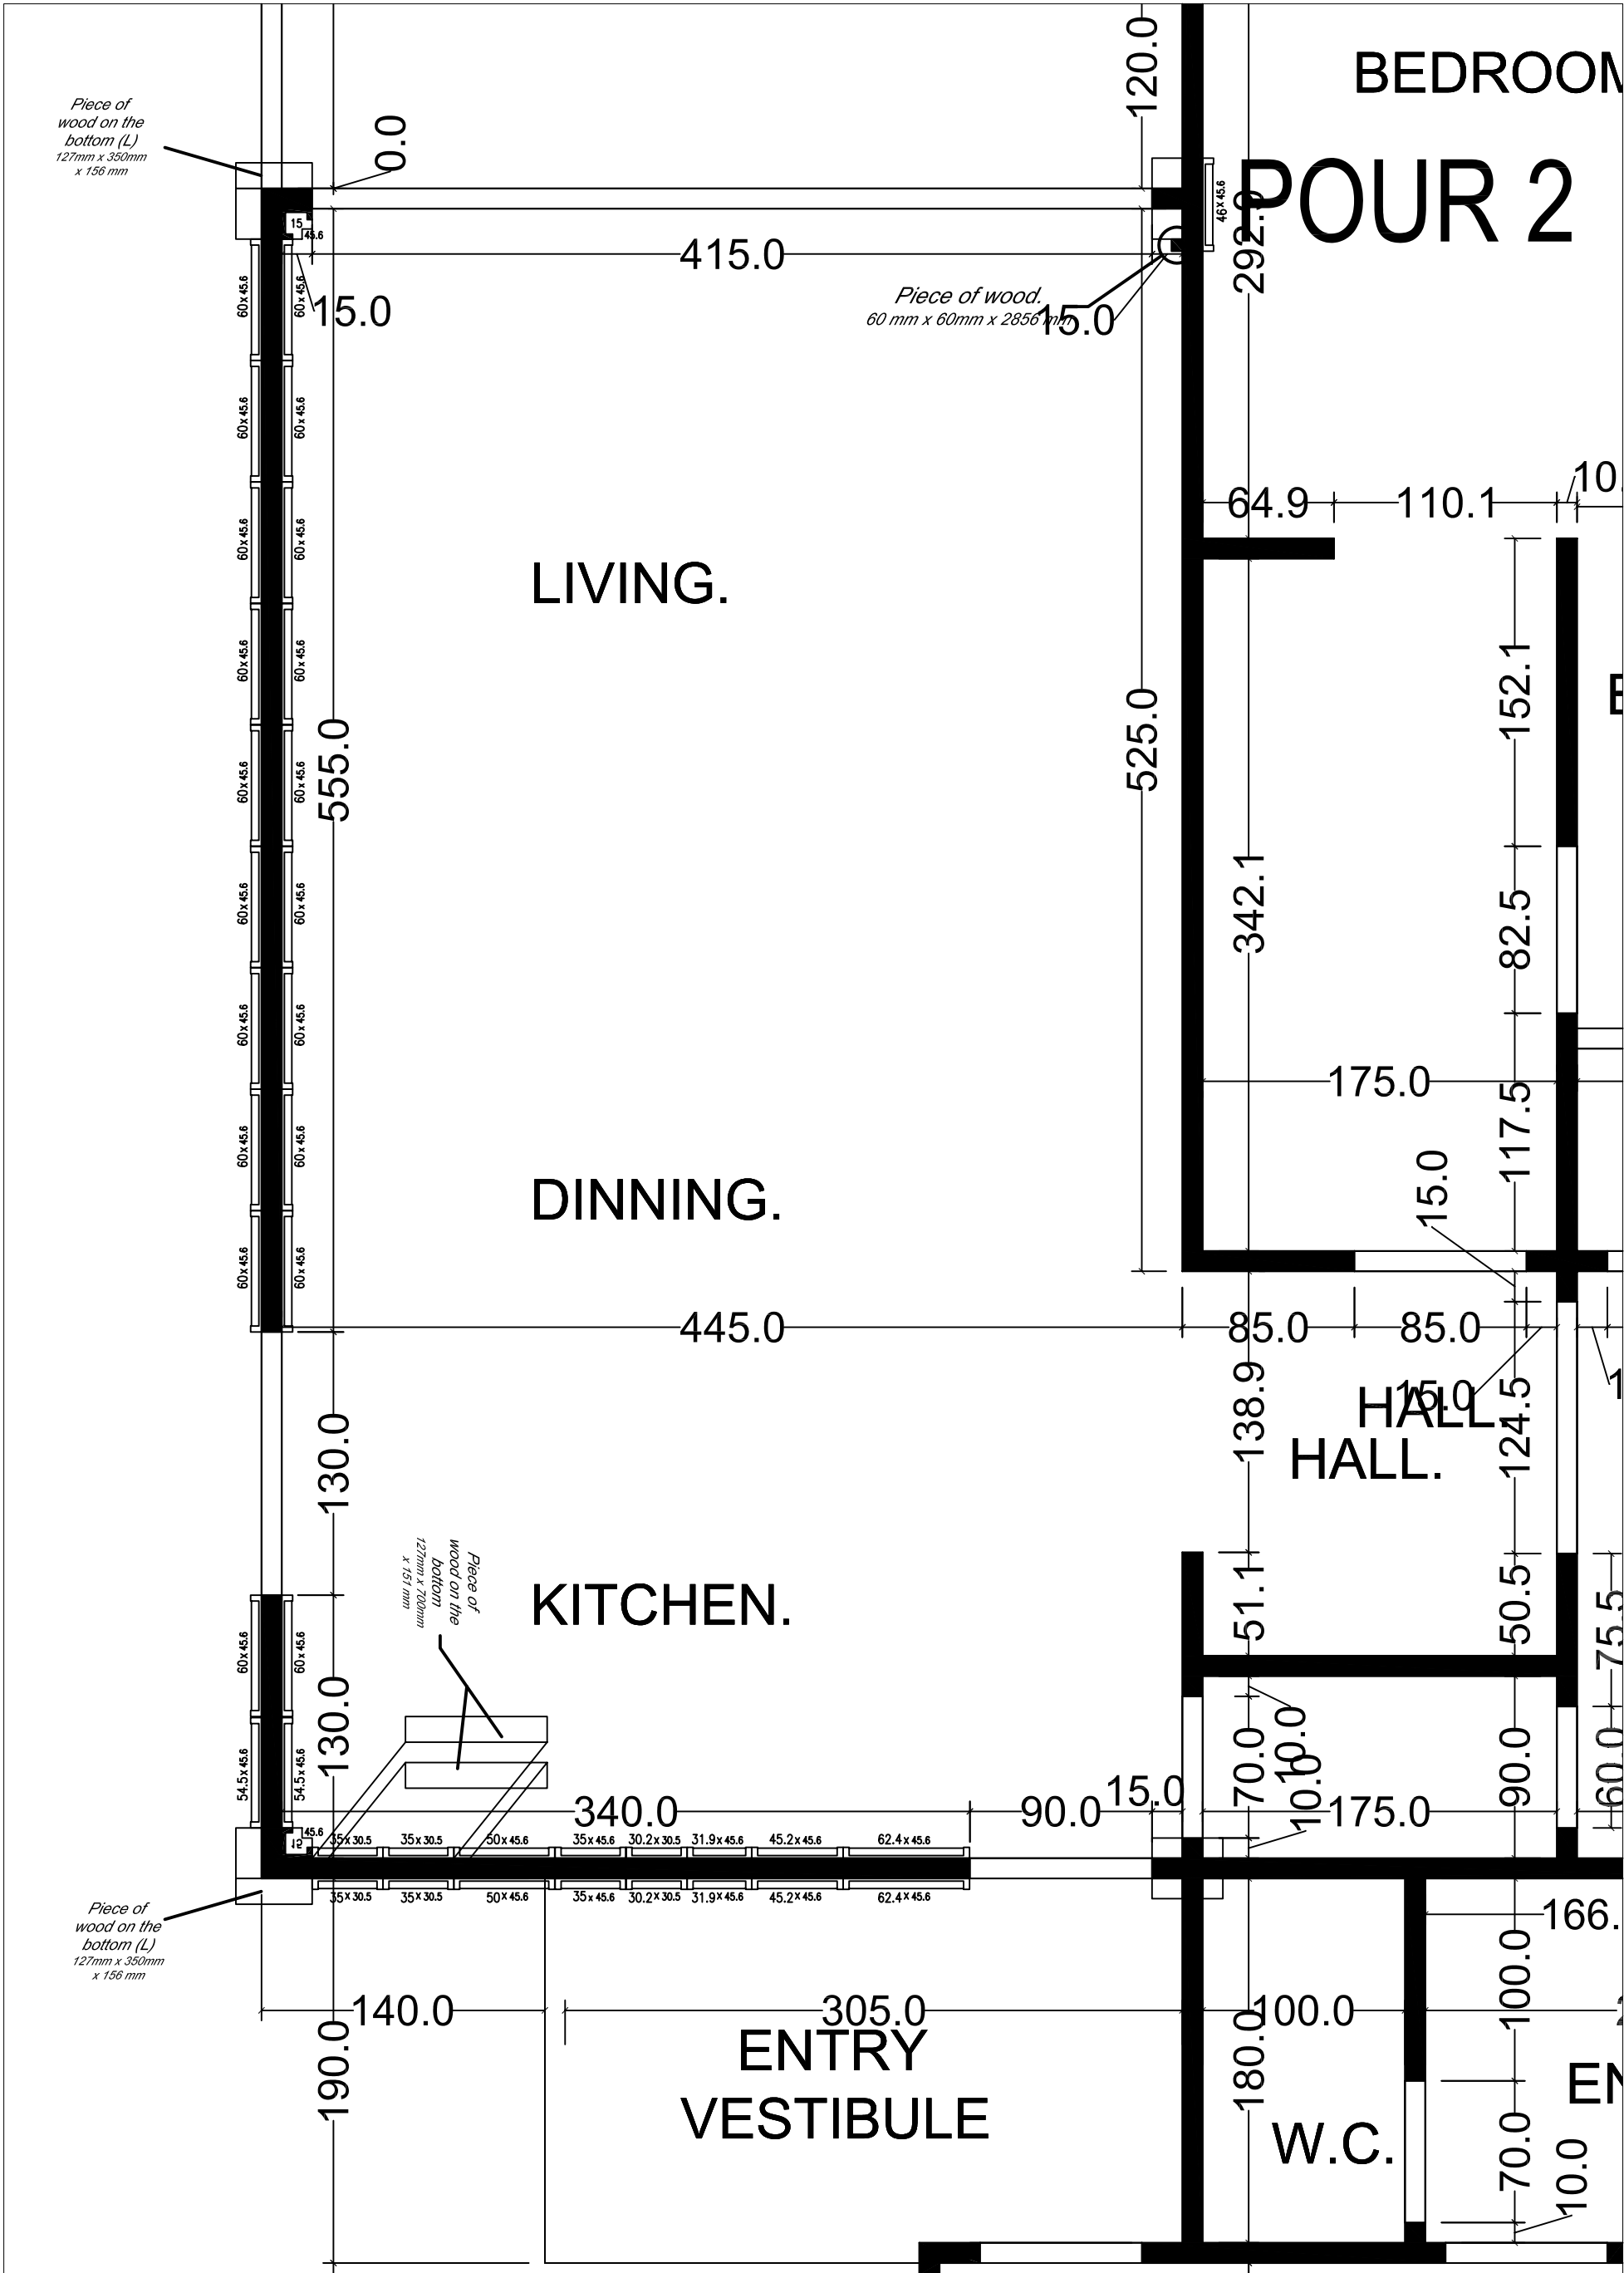

POOLSIDE COTTAGES
TYPE A/B

2 bedroom Single storey Duplex

design:
Ricardo A. Rodriguez Vasco

NH international (Caribbean) Limited
200 Long Circular Road, P.O. Box 2000, St. John's, Port of Spain, Trinidad, West Indies
Tel: (868) 420-2000 or (868) 420-2000 Fax: (868) 420-2000 or (868) 420-2000
Email: nh@nh.com.na

FORSA SYSTEM DESIGN

wall modulation

March 2010