


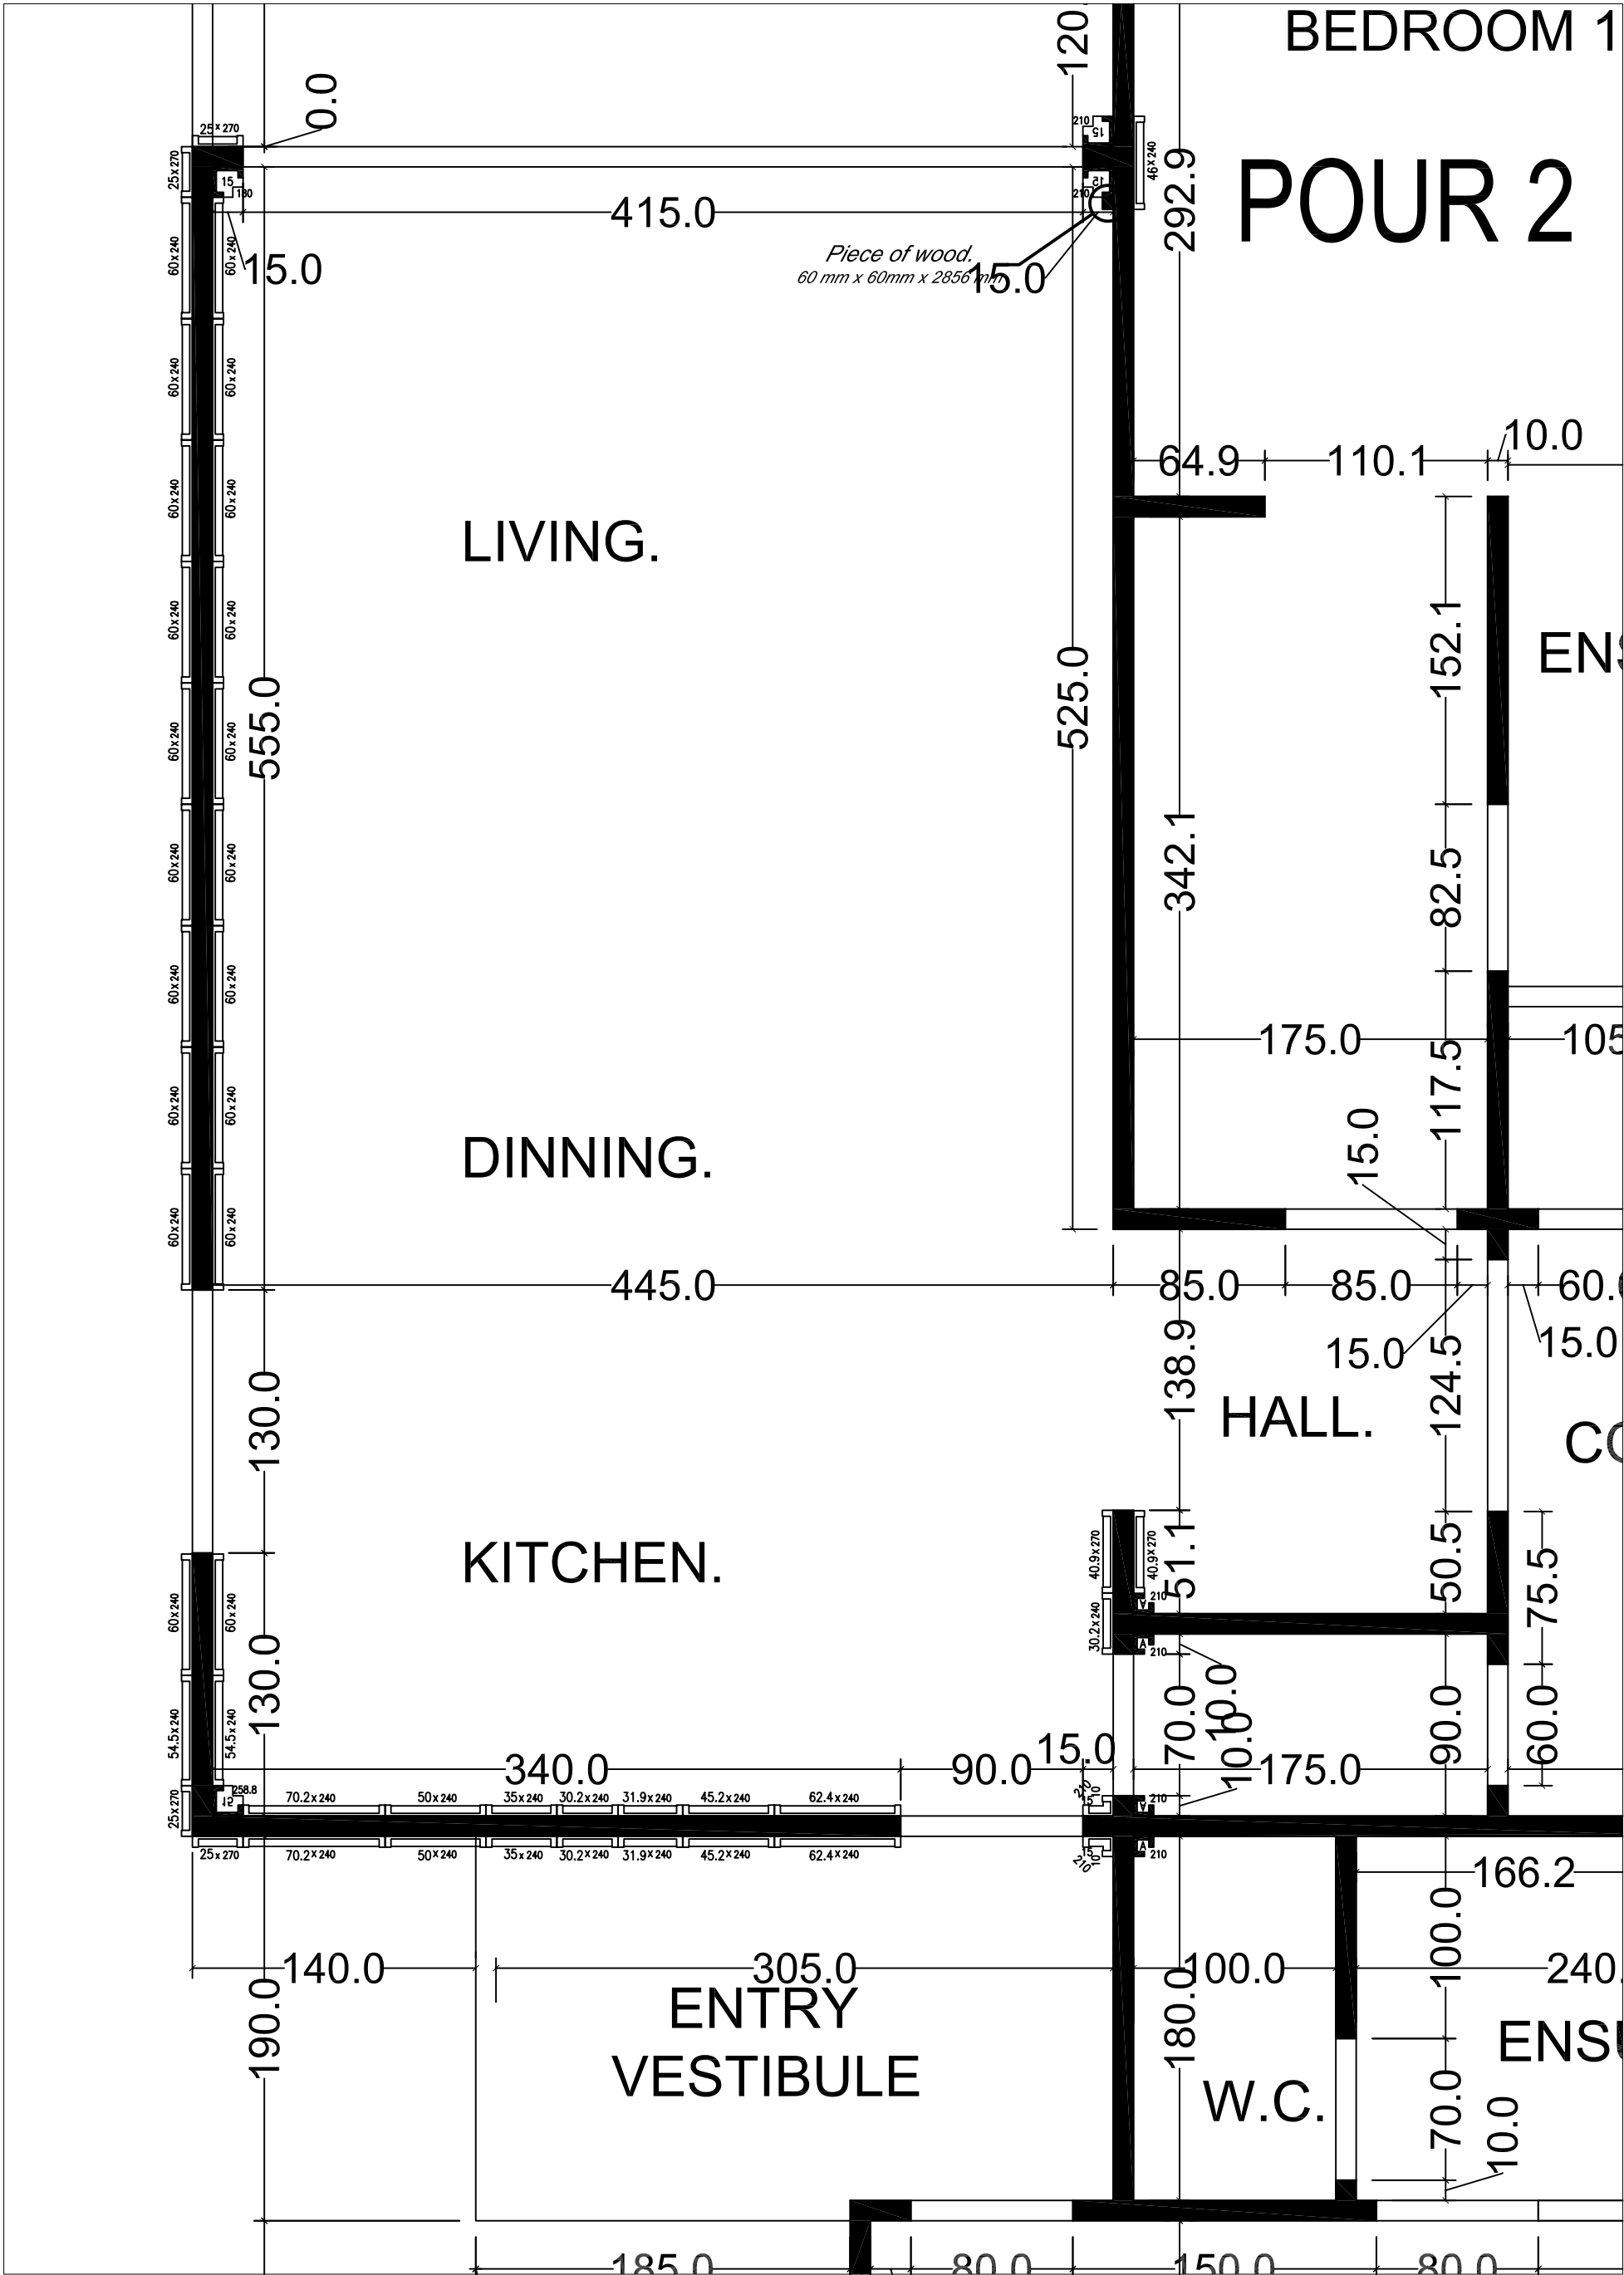

POOLSIDE COTTAGES
TYPE A/B

2 bedroom Single storey Duplex

design:
Ricardo A. Rodriguez Vasco

wall II modulation



international (Caribbean) Limited

214 Long Circular Road, P.O. Box 2094, St. James, Port of Spain, Trinidad, West Indies
Tel: (868) 462-2444 or 462-4411 Fax: (868) 462-2444 or 462-4417
Email: info@nh.com

FORSA SYSTEM DESIGN

March 2010

date: