


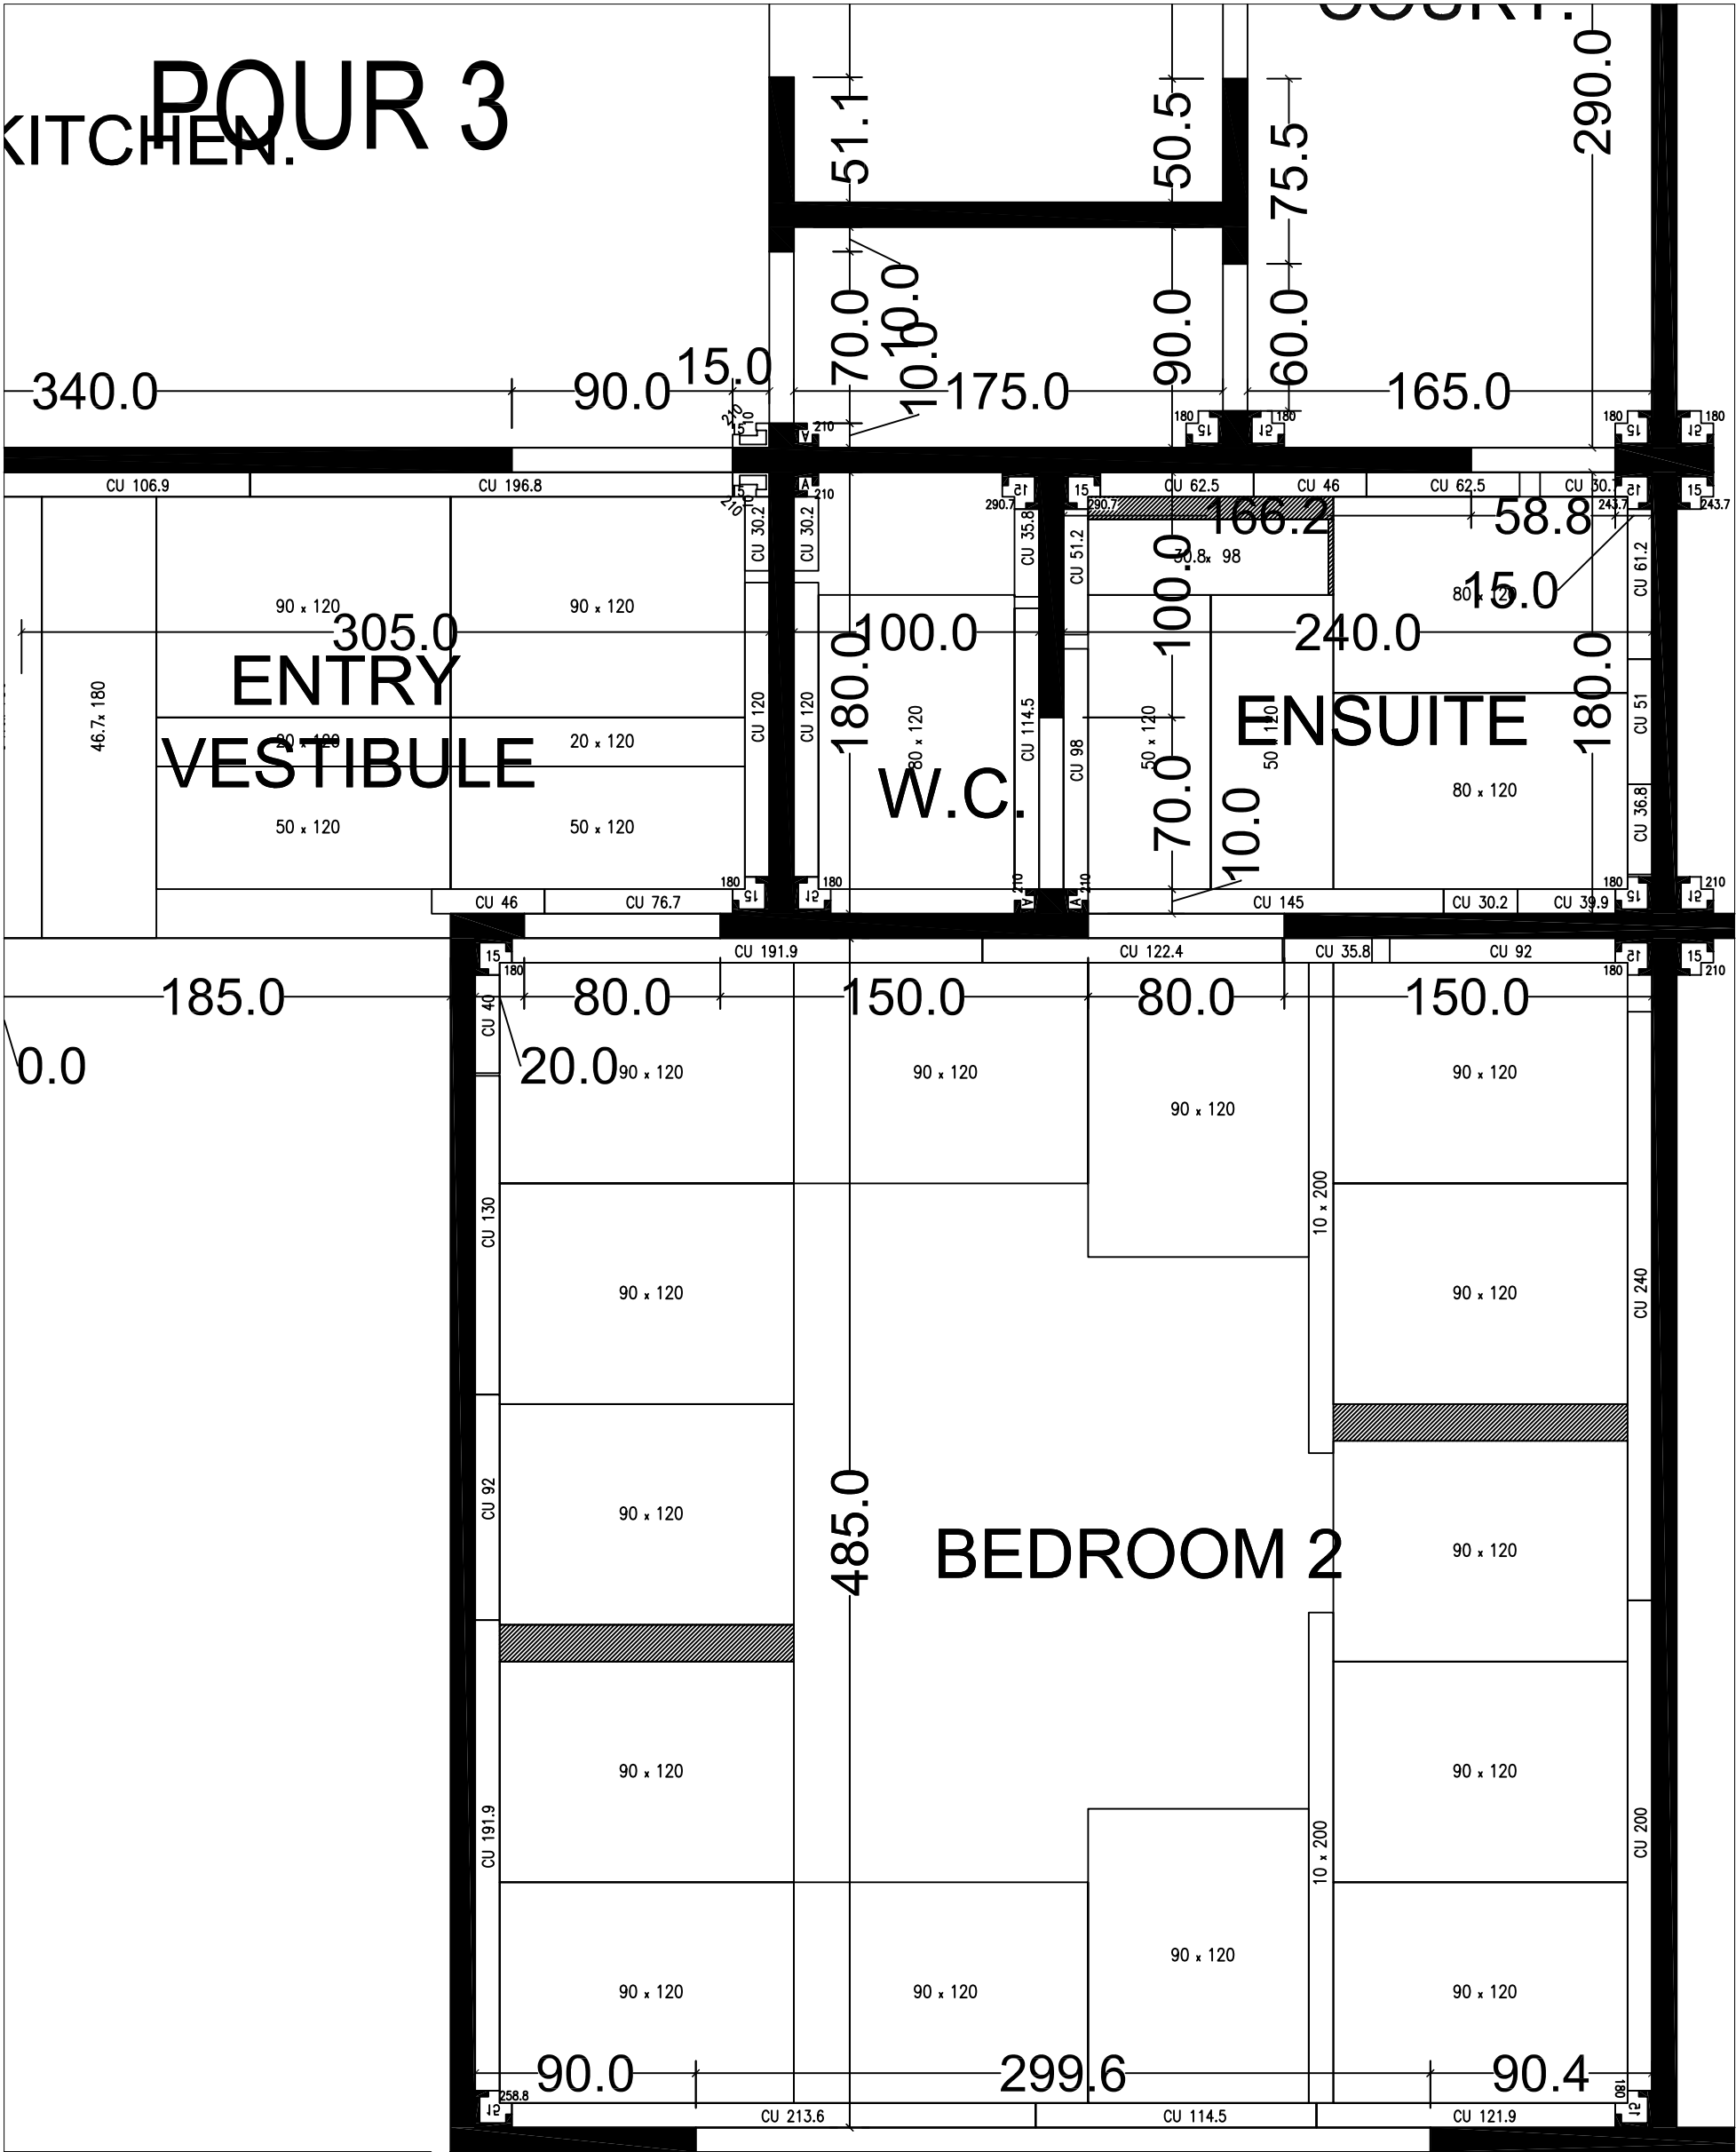

POOLSIDE COTTAGES
TYPE A/B

2 bedroom Single storey Duplex

design:
Ricardo A. Rodriguez Vasco

slab modulation

FORSA SYSTEM DESIGN

March 2010

NH international (Caribbean) Limited

100 Long Circular Road, P.O. Box 2000, St. John's, Port of Spain, Trinidad, West Indies
Tel: (868) 420-2000 or 420-4000 Fax: (868) 420-2000 or 420-4000
Email: nh@nh.com.na nh@nh.com