


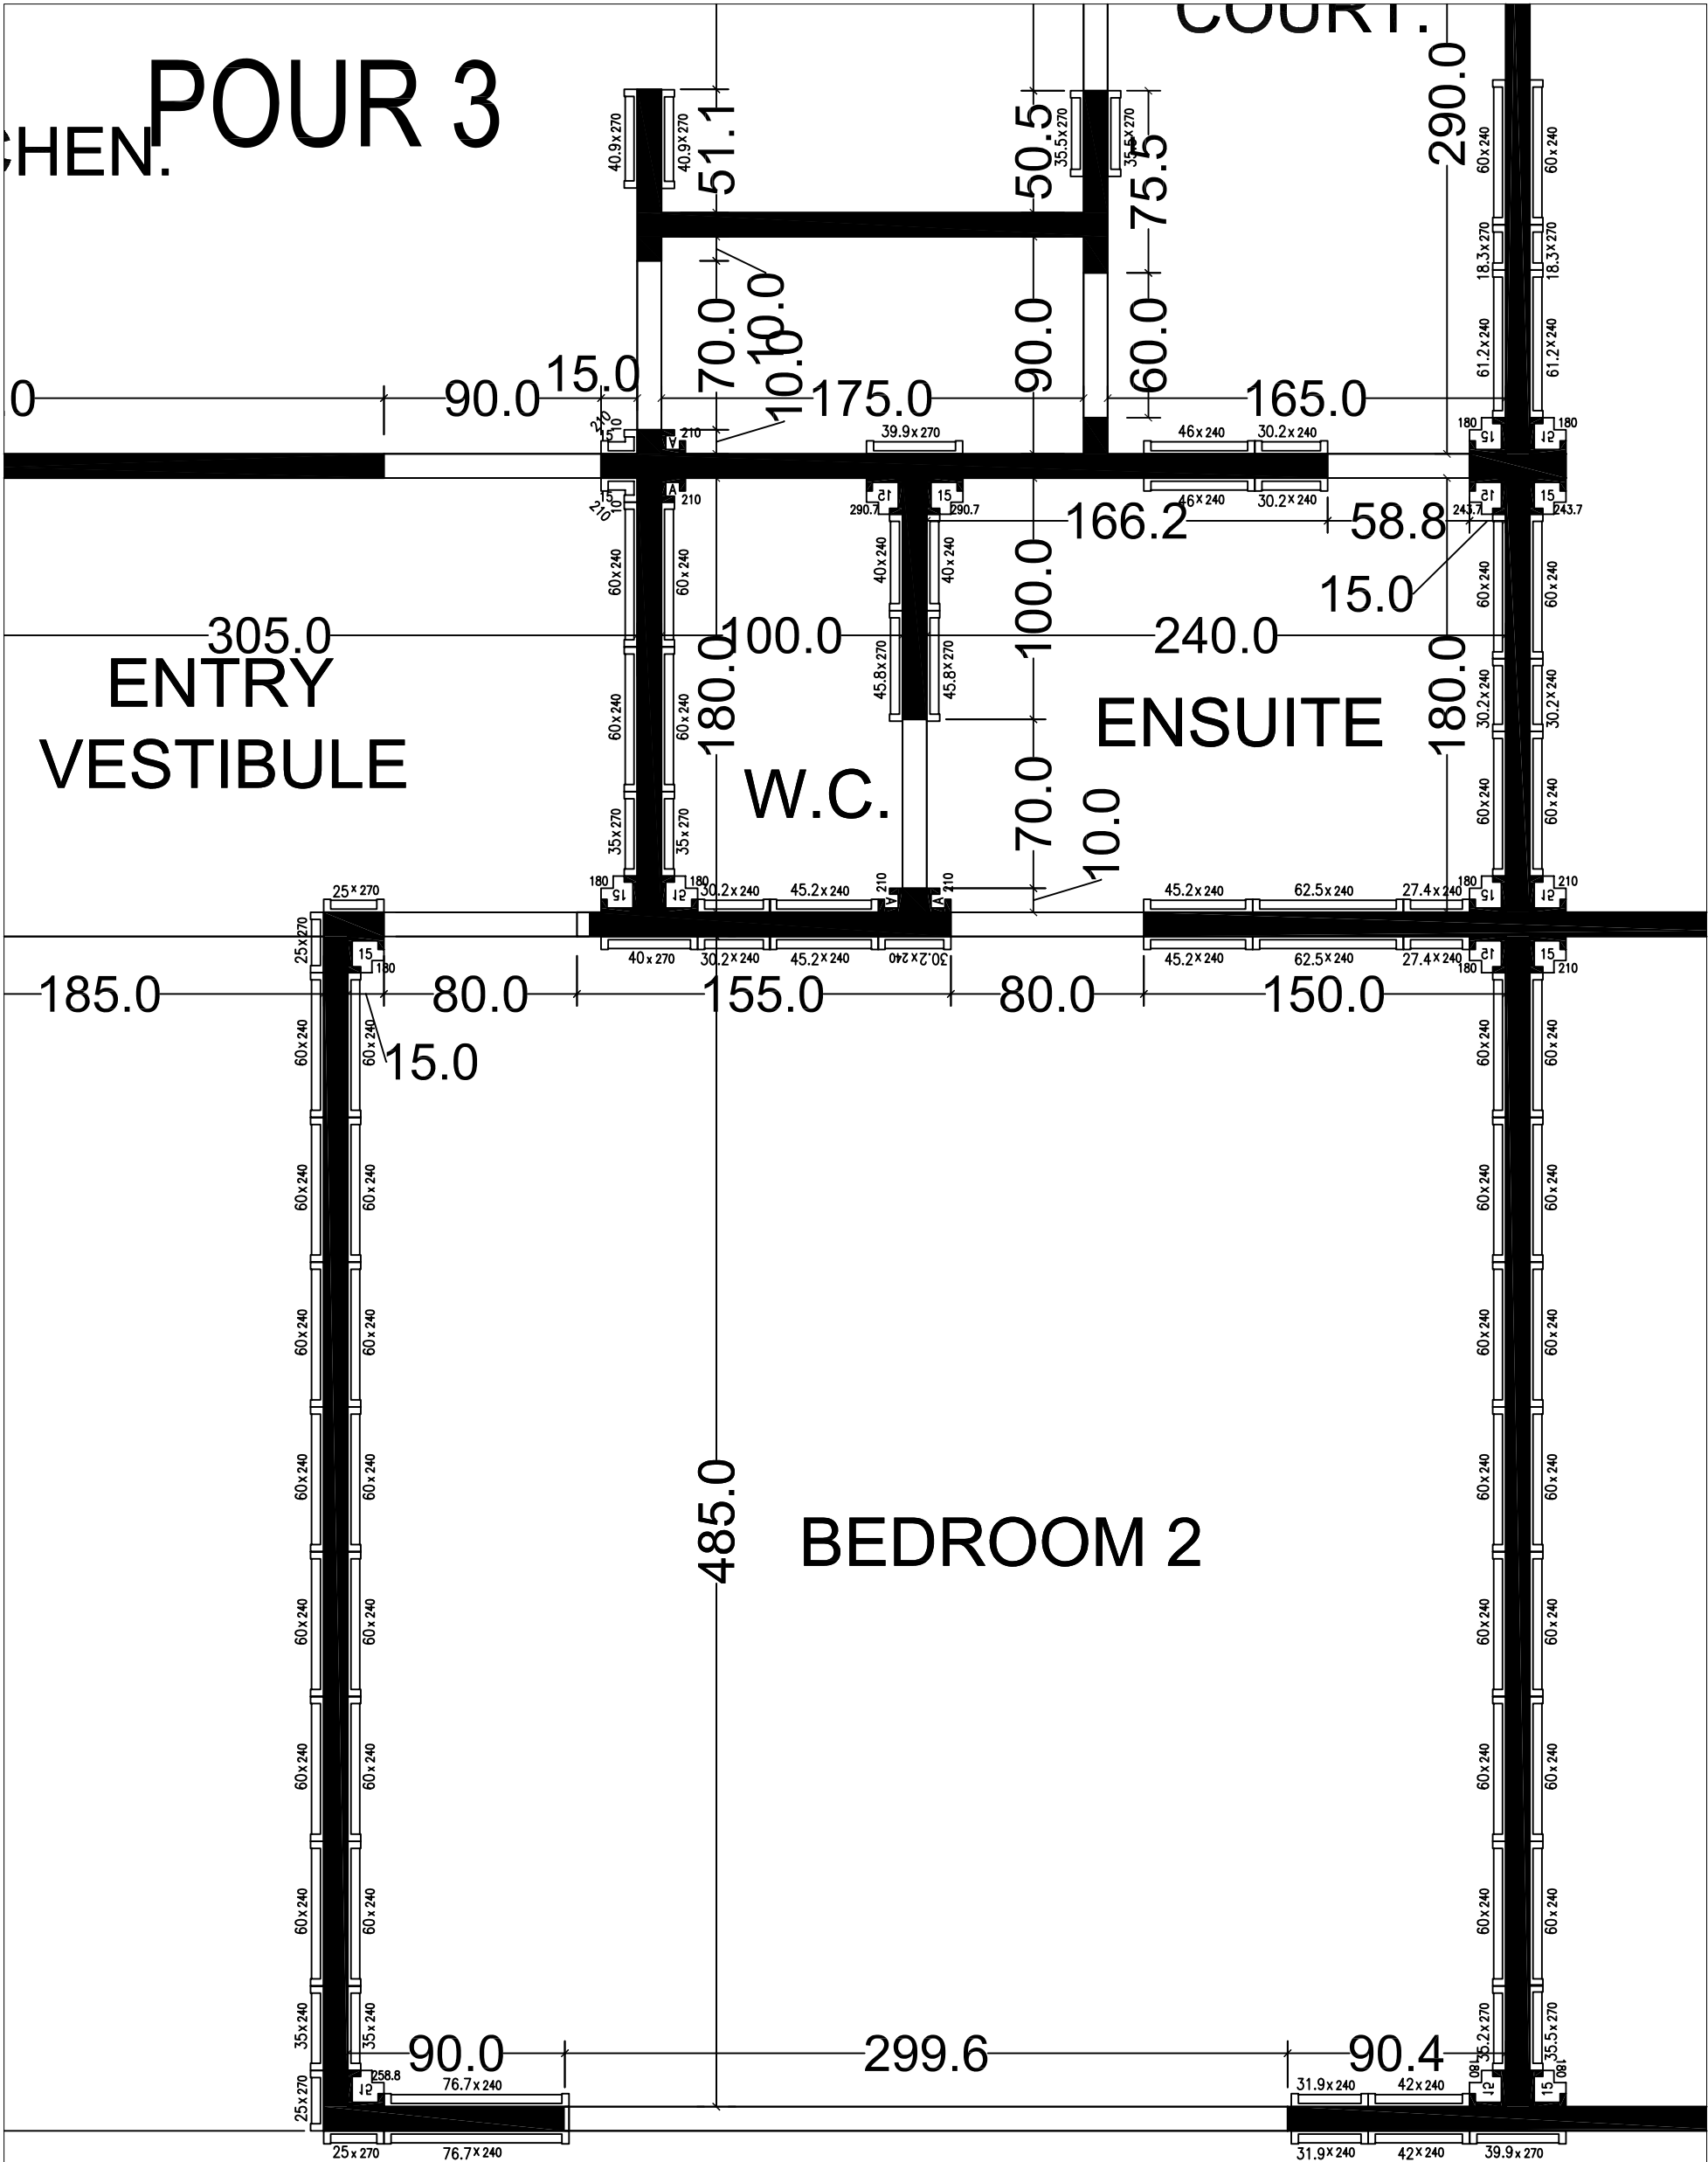

POOLSIDE COTTAGES
TYPE A/B

2 bedroom Single storey Duplex

design:
Ricardo A. Rodriguez Vasco

wall modulation

NH international (Caribbean) Limited
214 Long Circular Road, P.O. Box 2004, St. John's, Port of Spain, Trinidad, West Indies
Tel: (868) 438-2444 or 438-4444 Fax: (868) 438-4444 or 438-4447
Email: nh@nh.com Caribbean@nh.com

FORSA SYSTEM DESIGN

March 2010

date: