


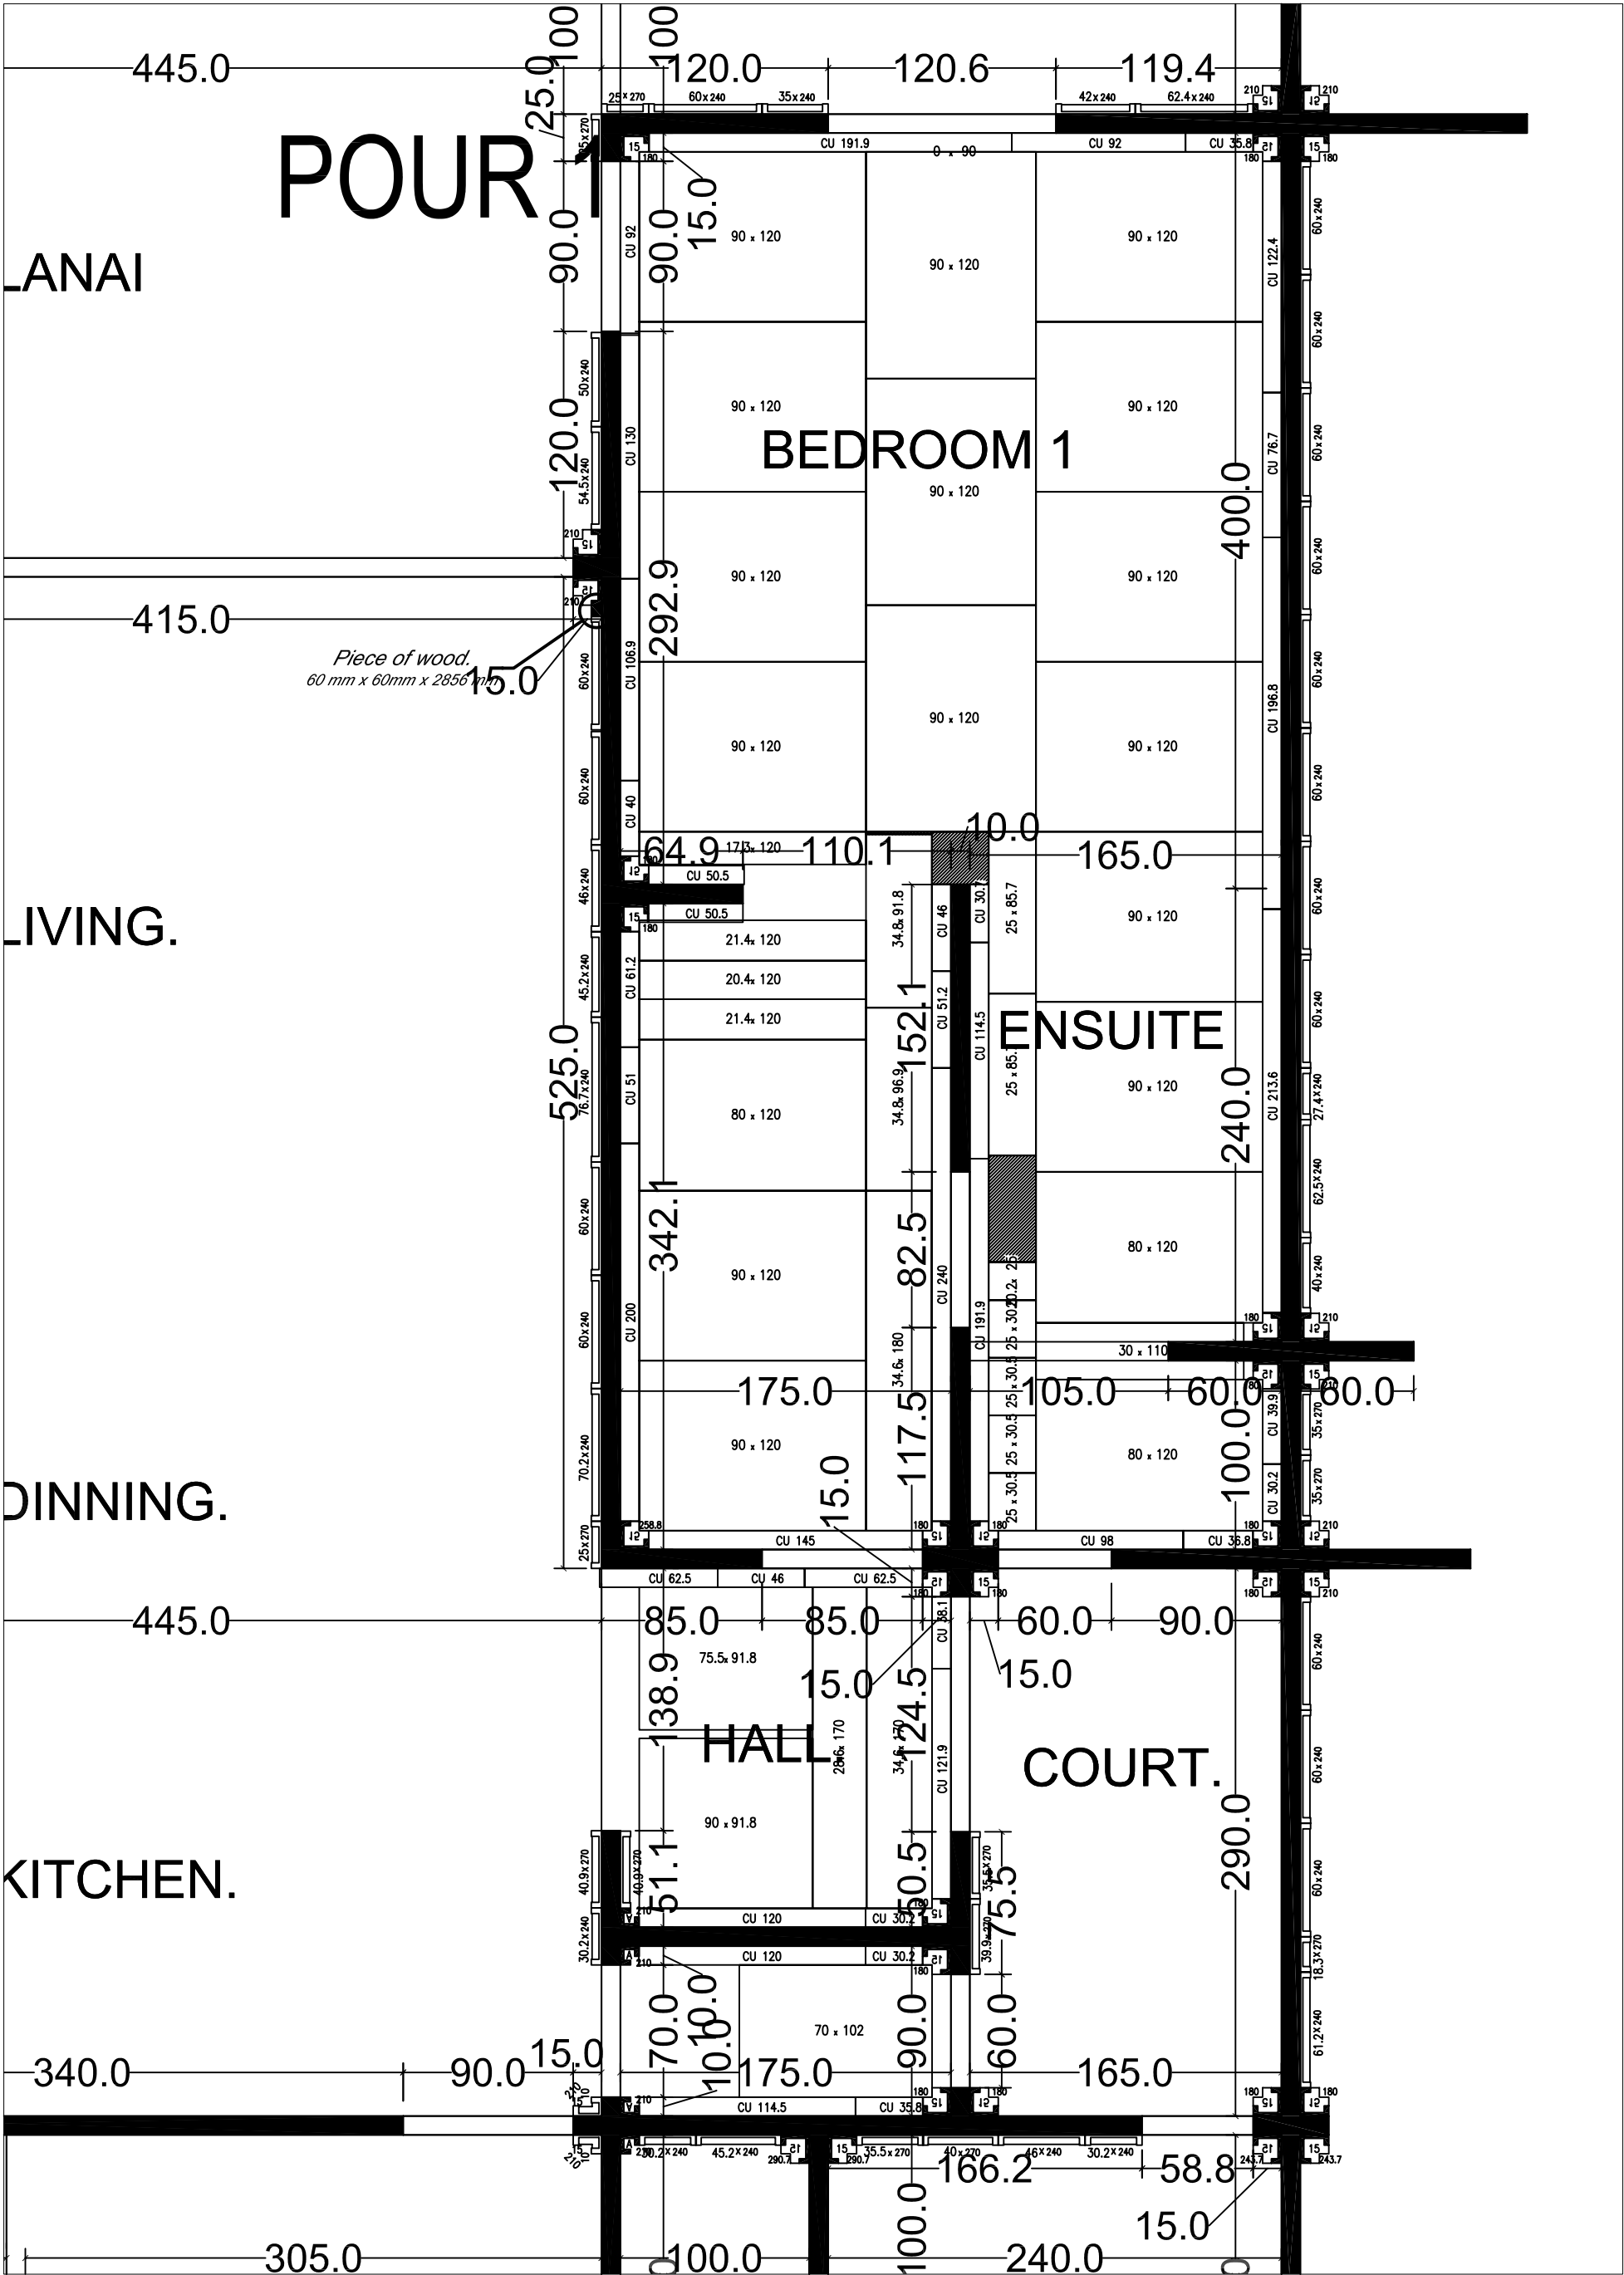

POOLSIDE COTTAGES
TYPE A/B

2 bedroom Single storey Duplex

design:
Ricardo A. Rodriguez Vasco

slab modulation

FORSA SYSTEM DESIGN

March 2010

NH international (Caribbean) Limited
5th Lang Circular Road, P.O. Box 5004, St. James, Port of Spain, Trinidad, West Indies
Tel: (868) 466-2444 or 466-4444 Fax: (868) 466-4444 or 466-4447
Email: nh@nh.com.trinidad
Incorporated in the Cayman Islands