


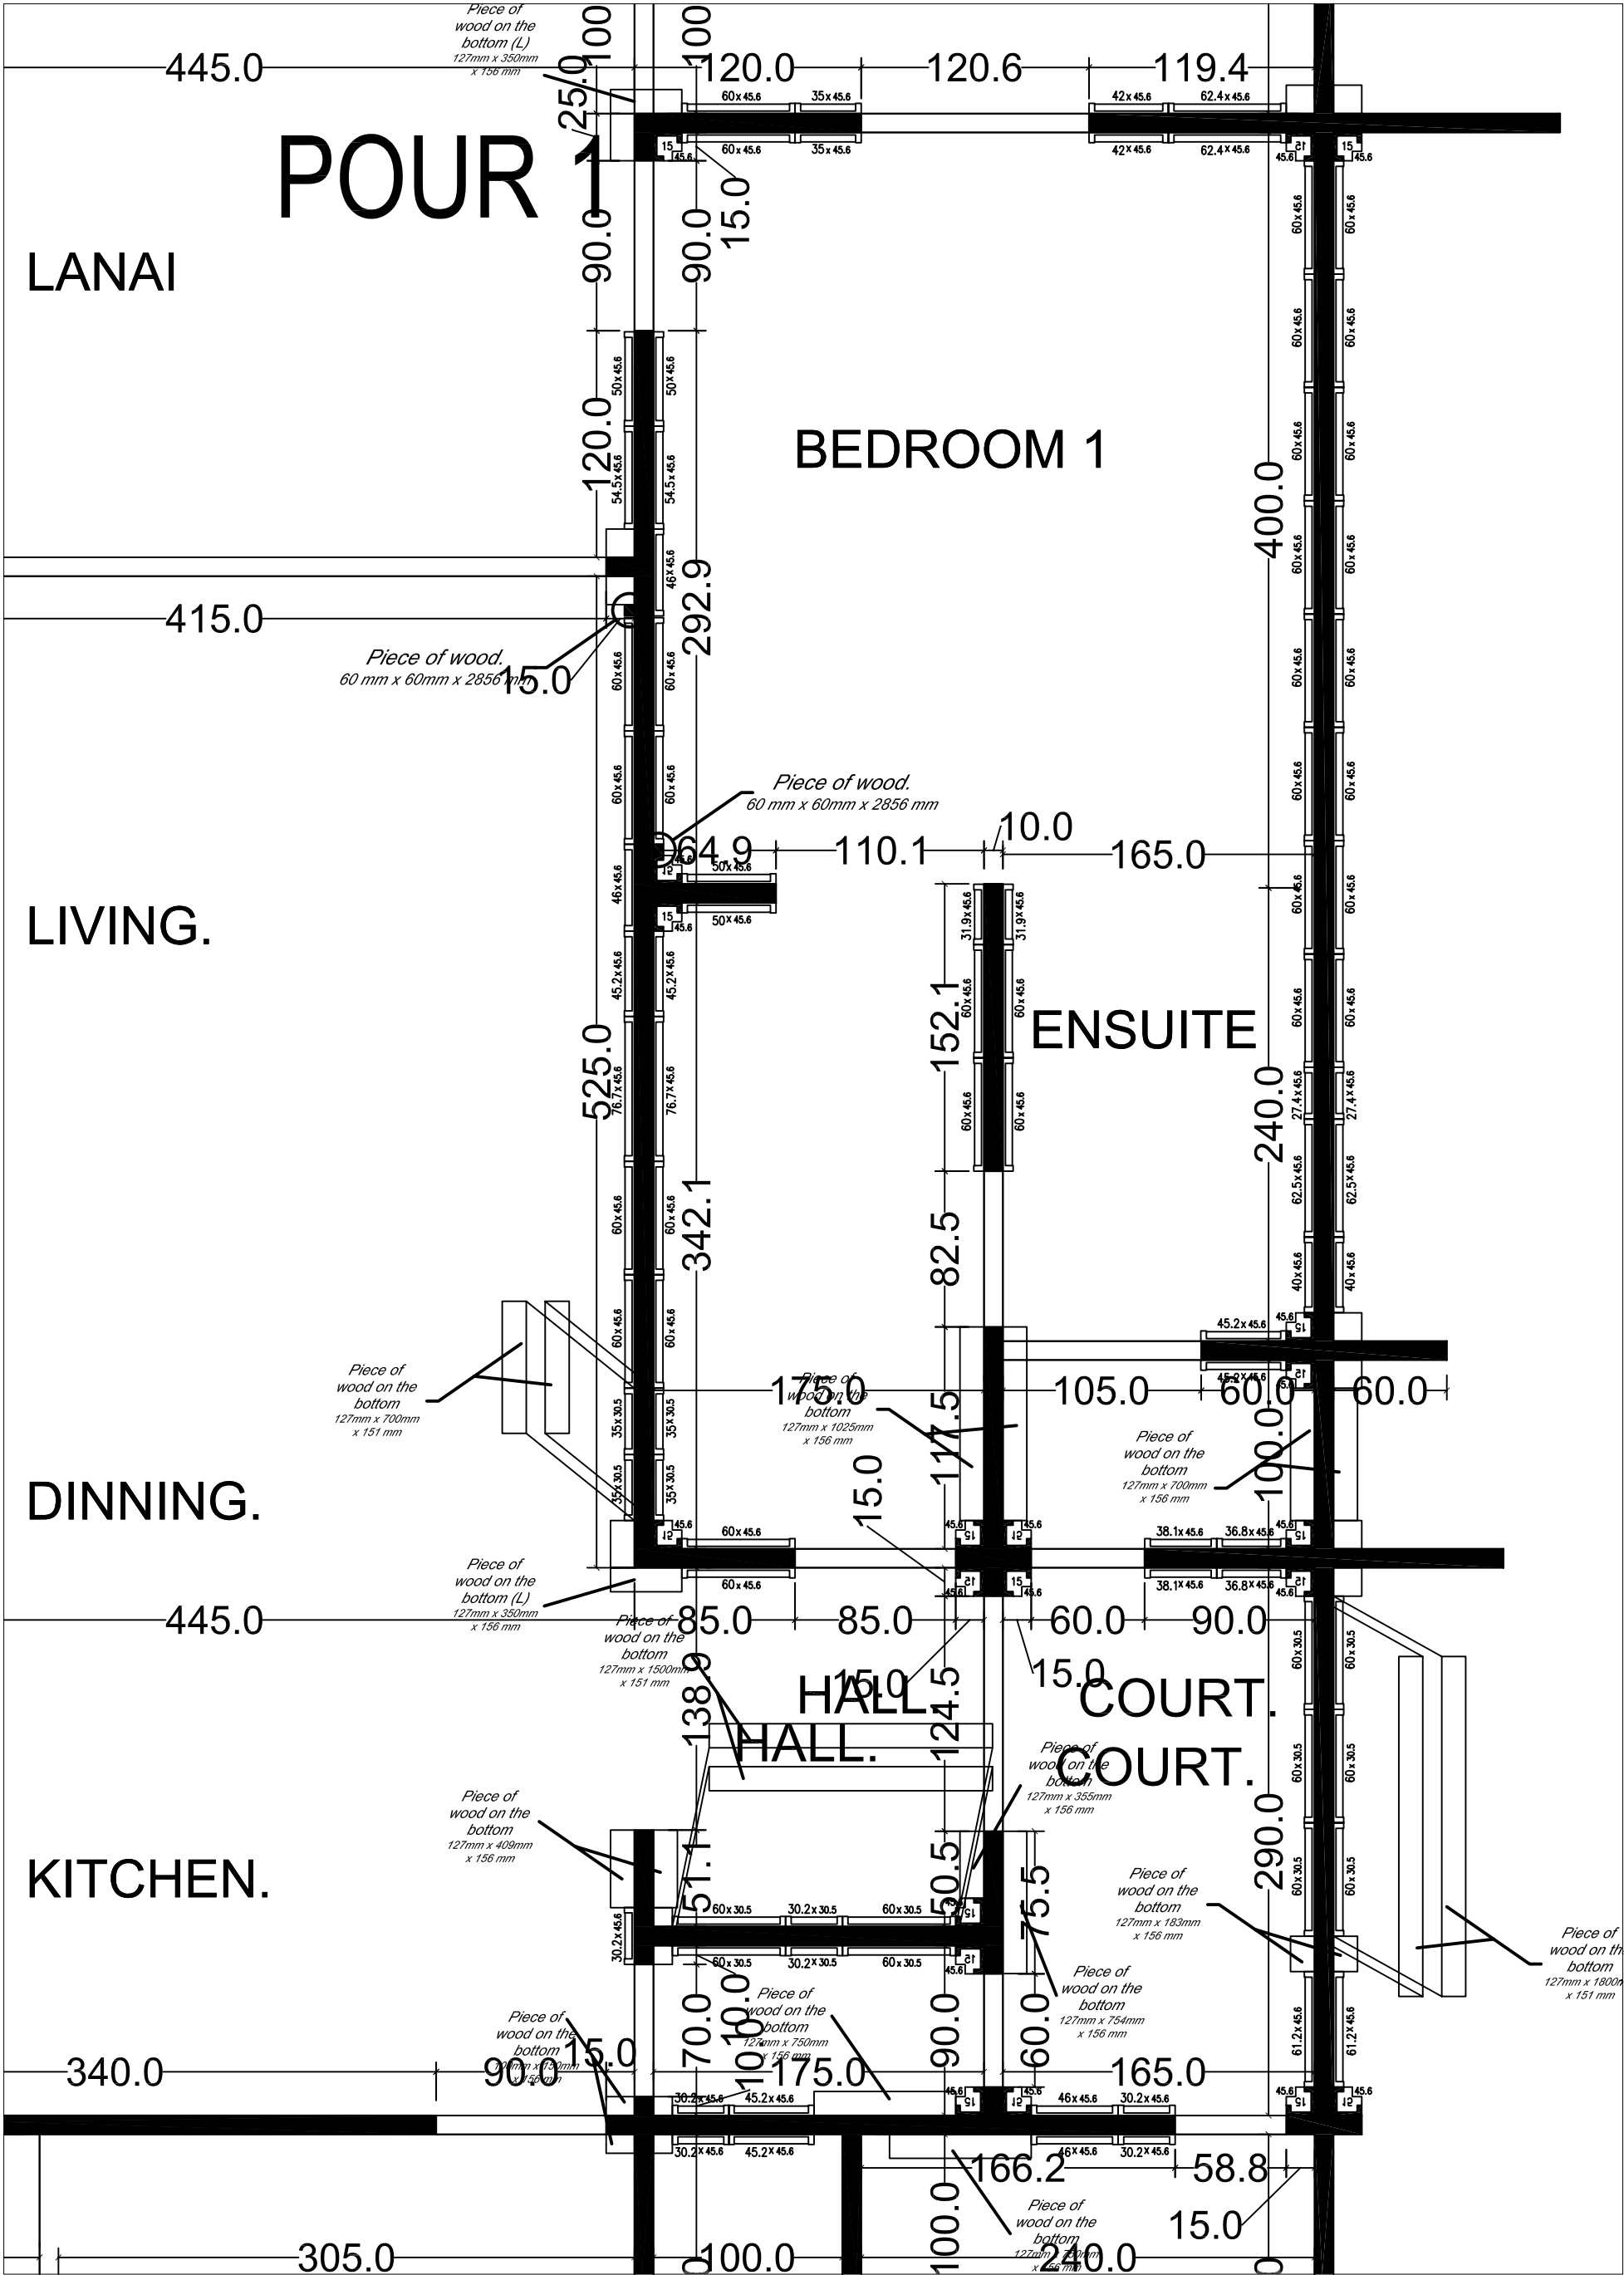

POOLSIDE COTTAGES
TYPE A/B

2 bedroom Single storey Duplex

design:
Ricardo A. Rodriguez Vasco

wall II modulation



NH international (Caribbean) Limited

201, Long Circular Road, P.O. Box 2000, St. John's, Port of Spain, Trinidad, West Indies.
Tel: (868) 430-2000 or 430-4000 Fax: (868) 430-4000 or 430-4007
Email: info@nhc.com

FORSA SYSTEM DESIGN

March 2010

date: