
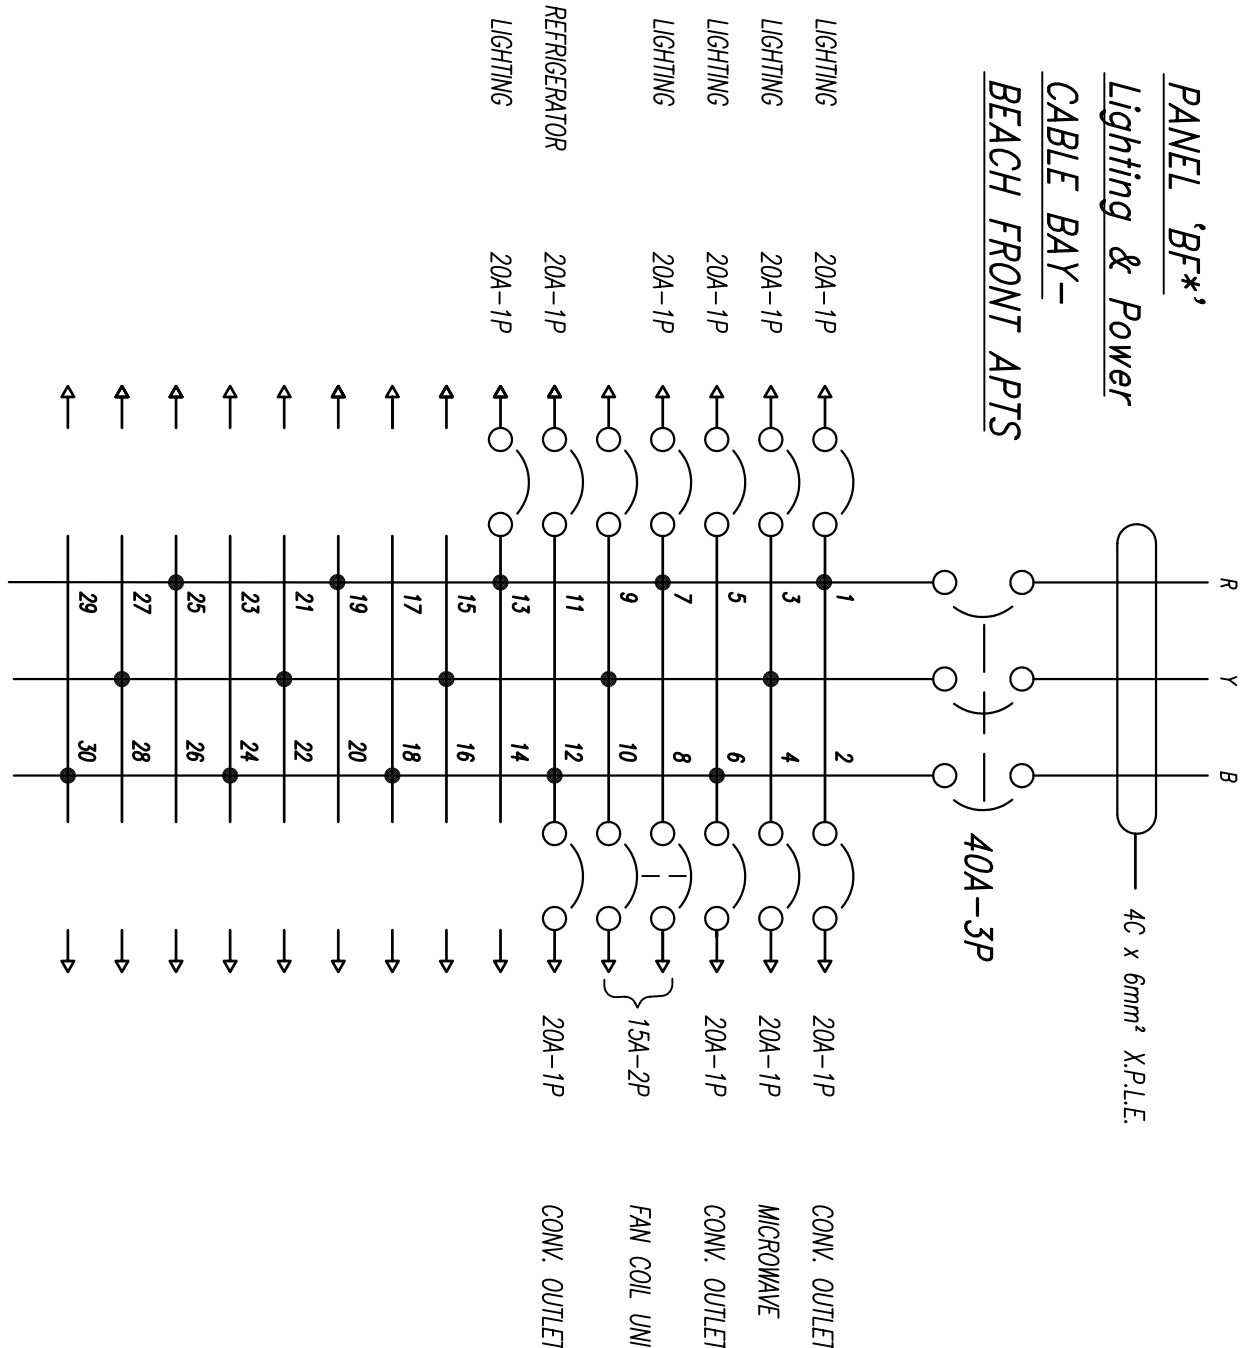
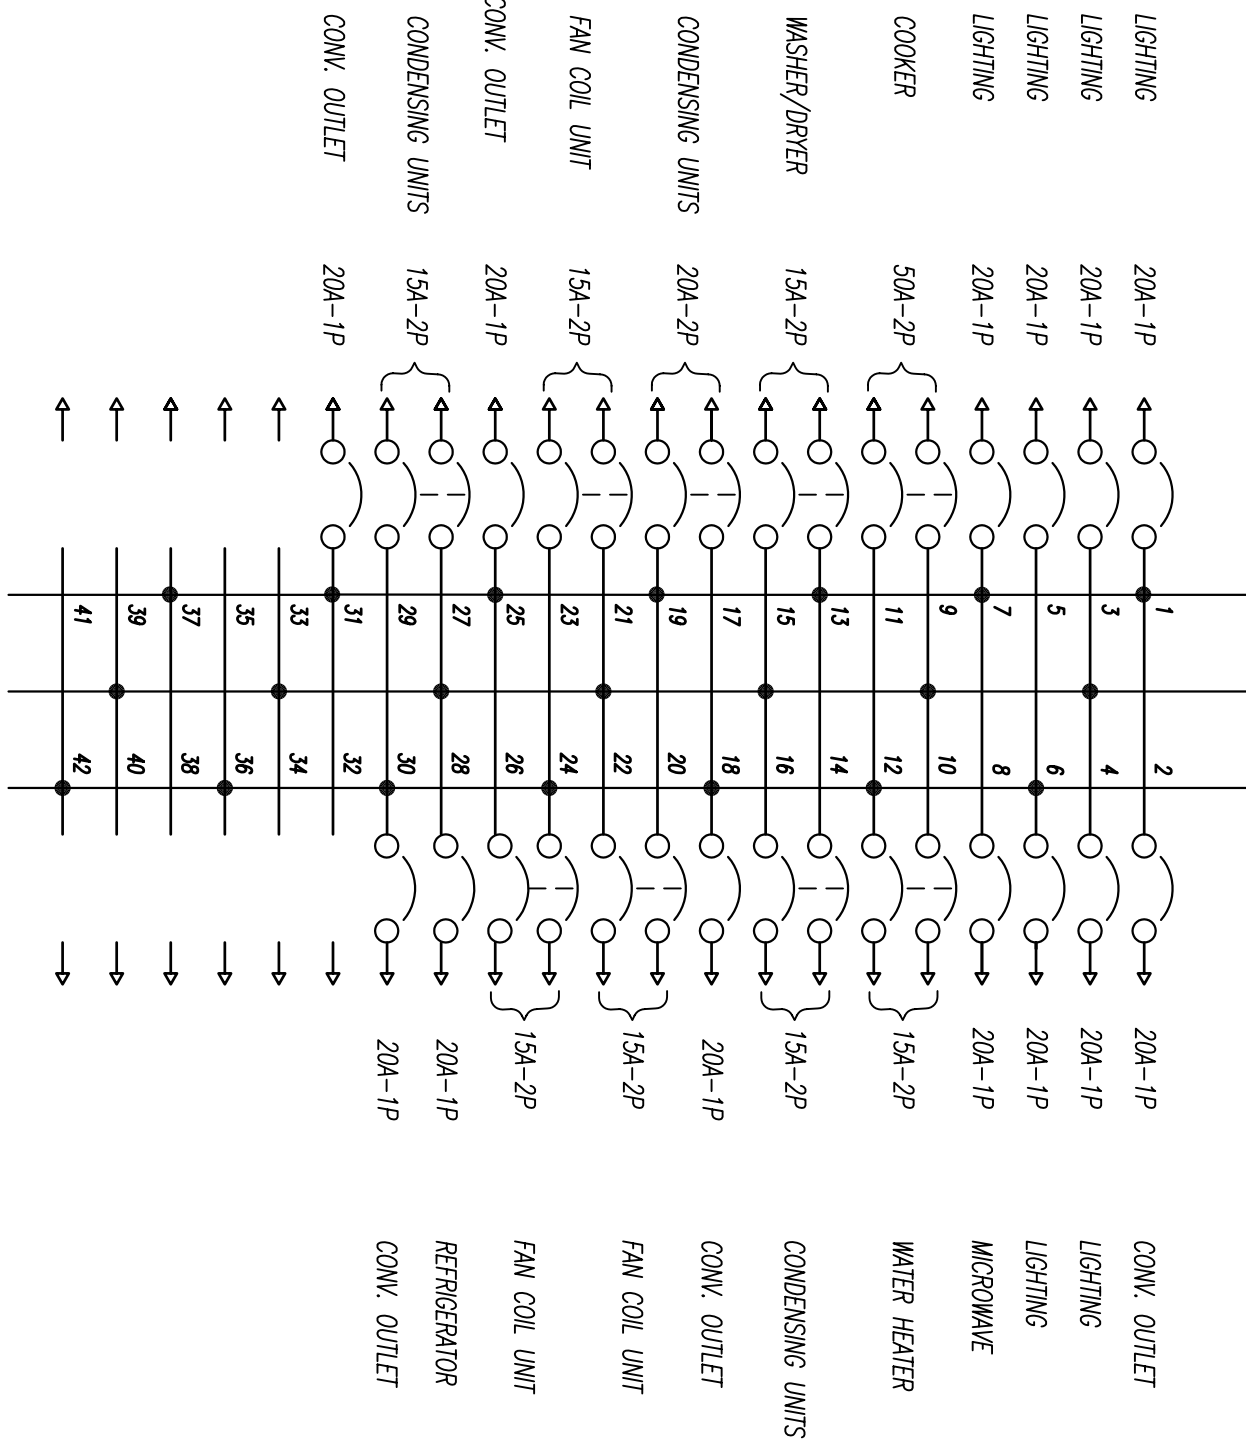
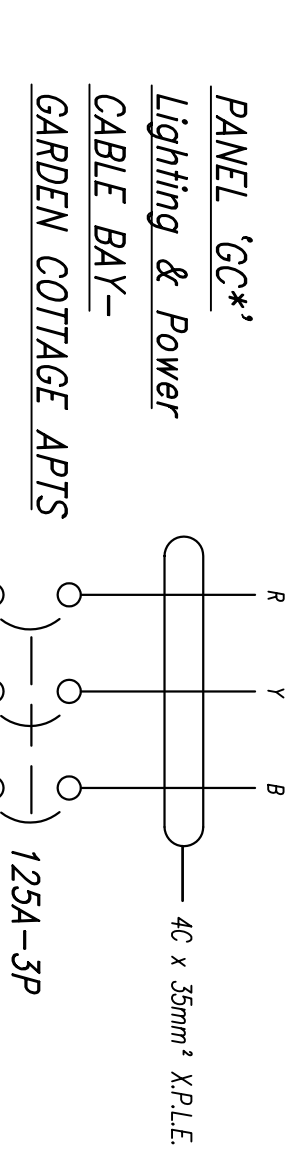
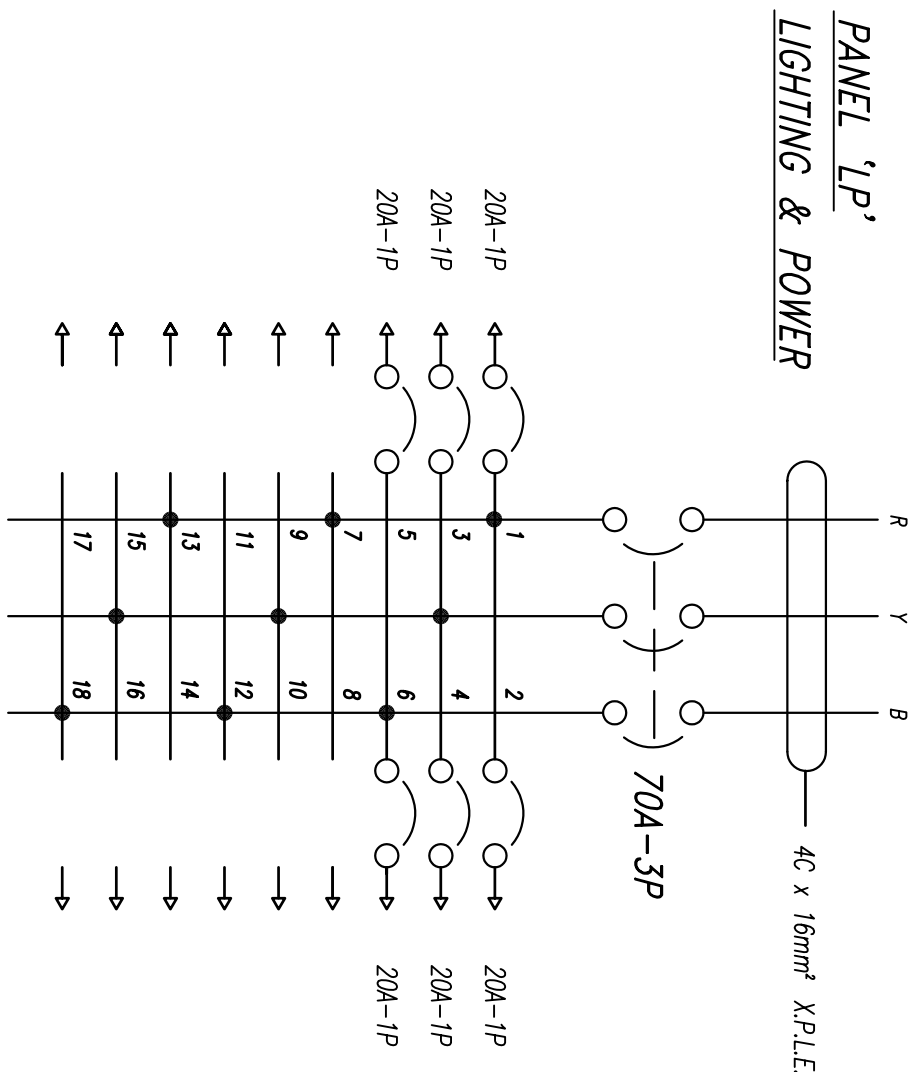
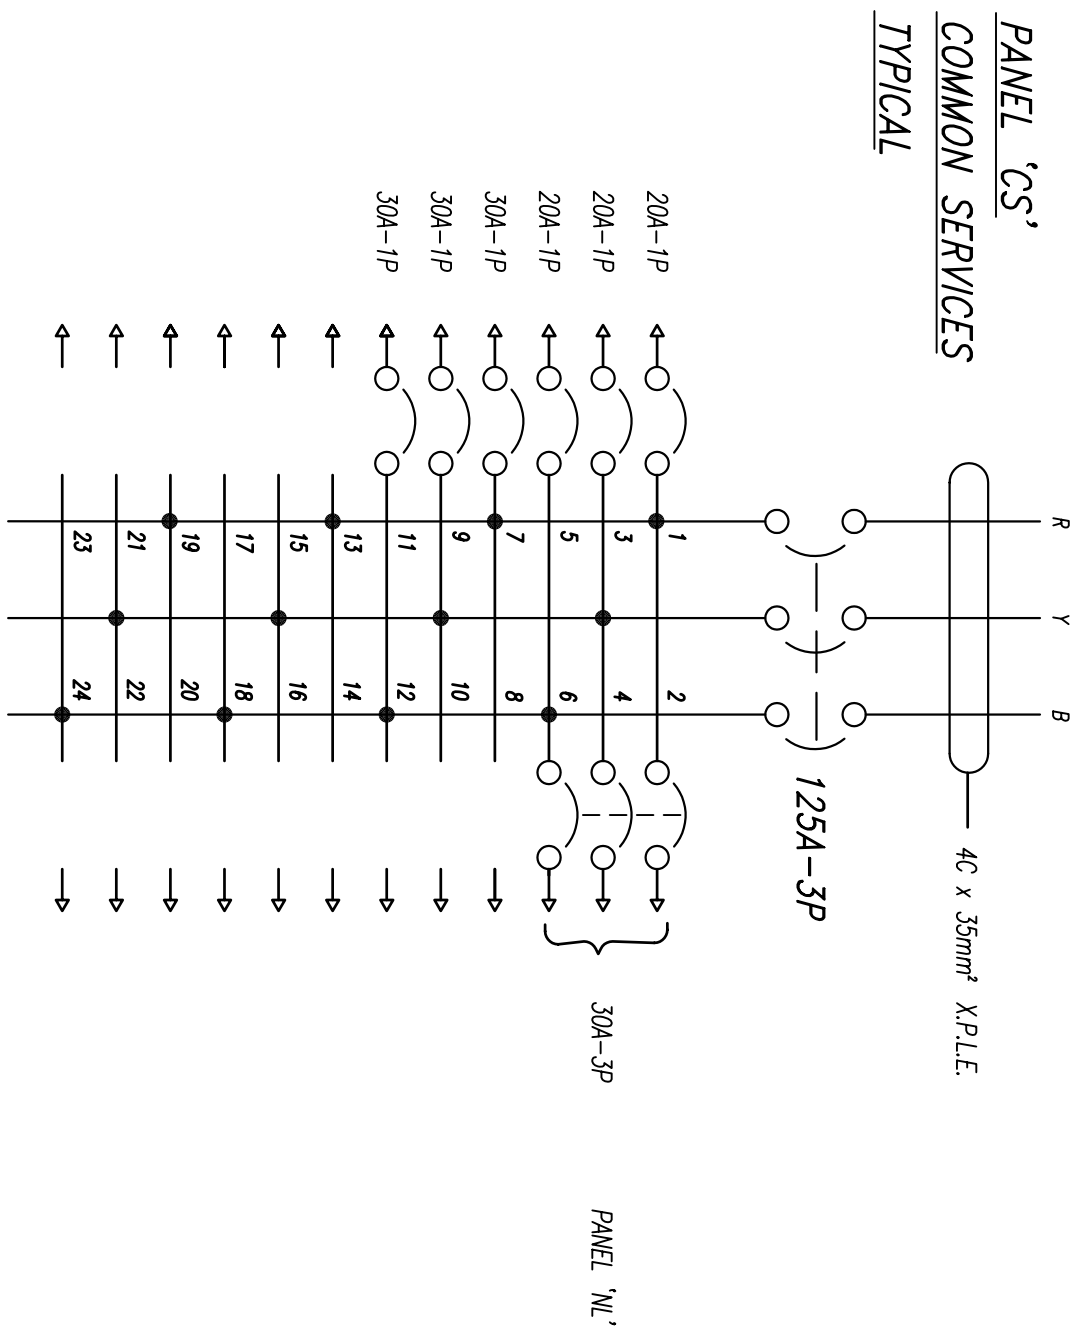


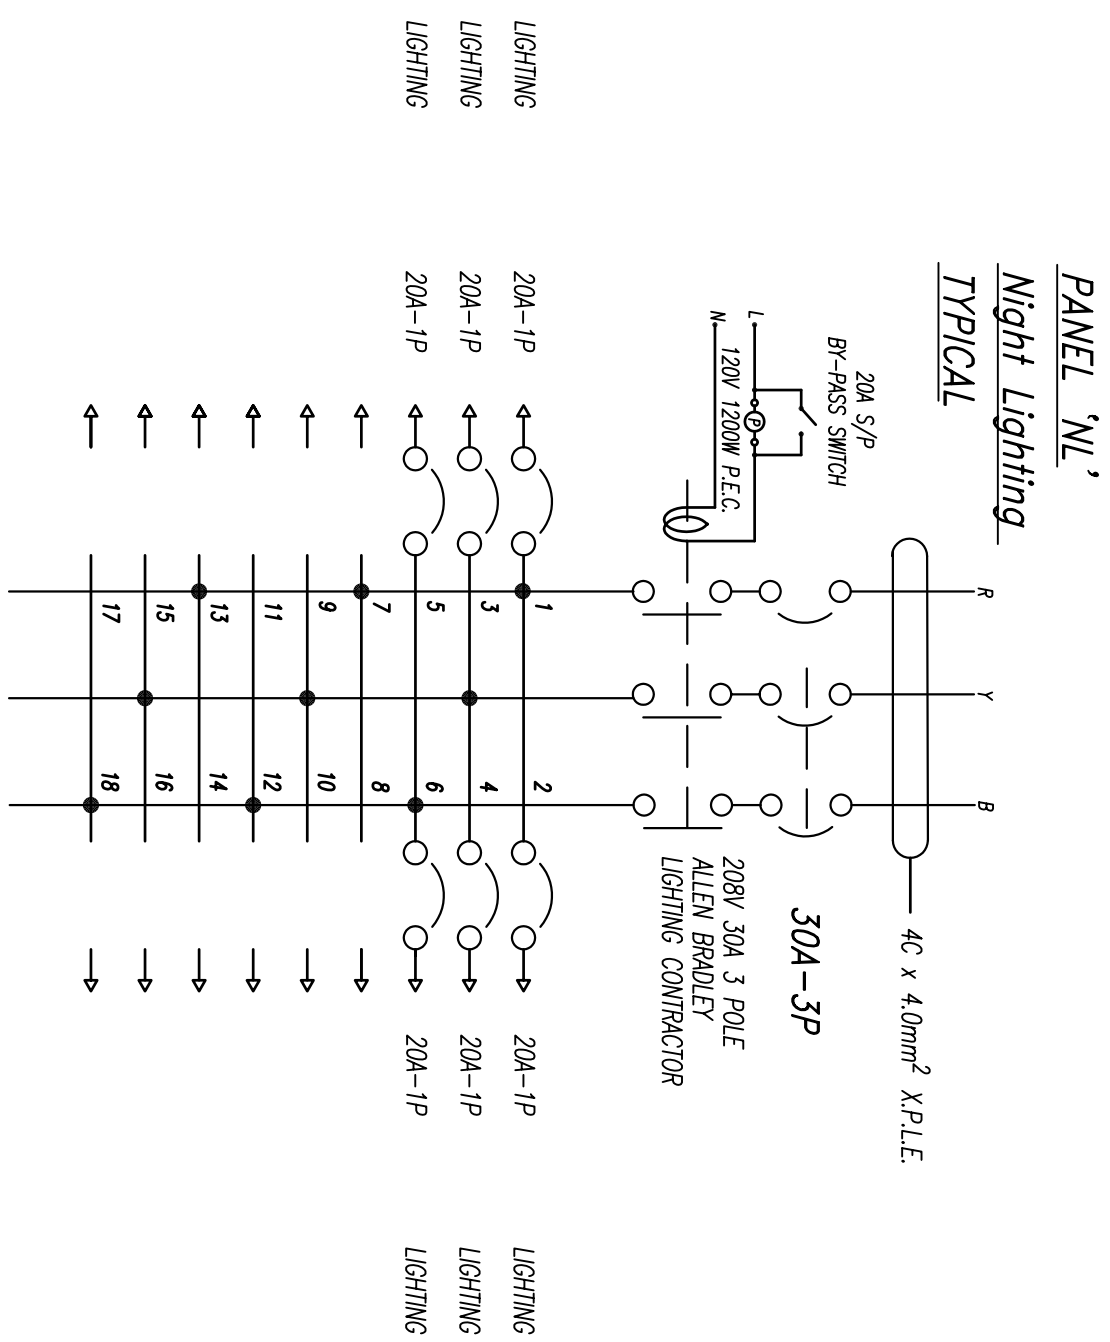

PHASE : 3	WIRES : 4		VOLTAGE : 208/120V
PANEL : 18 CIRCUIT	125A B/B	MAIN C/B :	30A-3P

PHASE : 3	WIRES : 4	VOLTAGE : 208/120V
PANEL : 24 CIRCUIT	150A E/B	MAIN C/B : 125A-3P

PHASE : 3	WIRES : 4	VOLTAGE : 208/120V
PANEL : 18 CIRCUIT	ISOA B/B	MAN C/B : 70A-3P

PHASE : 3	WIRES : 4	VOLTAGE : 208/120V
PANEL : 42 CIRCUIT	150A B/B	MAIN C/B : 125A-3P

PHASE : 3	WIRES : 4	VOLTAGE : 208/120V
PANEL : 30 CIRCUIT	150A B/B	MAIN C/B : 40A-3P

PHASE : 3	WIRES : 4	VOLTAGE : 208/120V
PANEL : 42 CIRCUIT	ISOA B/B	MAIN C/B : 125A-3P

REVISION	DATE	DESCRIPTION	BY	APPROD
		 CBM Limited Architecture Engineering & Development & Planning Interiors Design P.O. Box 906 Baiton, Ulu Batu, Singapore www.cbmltd.com Tel: 208 462 1047 Fax: 208 462 2305 Antiquo Baiton, Ulu Batu, Singapore Darius Vignola www.dariusvignola.com Tel: 208 462 1047 Fax: 208 462 2305 Tyres & Coches Limited		
		CABLE BAY PROPERTY DEVELOPMENT		

 EDC CONSULTANTS LTD 42, Los Street, Madras 605 015, India. Tel: (085)24-5611 / (085)24-1775	ELEC. cable-pant schedules
ELECTRICAL PANEL SCHEDULES APARTMENTS	DMC, INTL:

		J.S.W.	DATE REC'D
RELISION			E-44
DATE		SITE	
		BR	
		APD	
DESCRIPTION		APP'D:	
		28/09/06	